


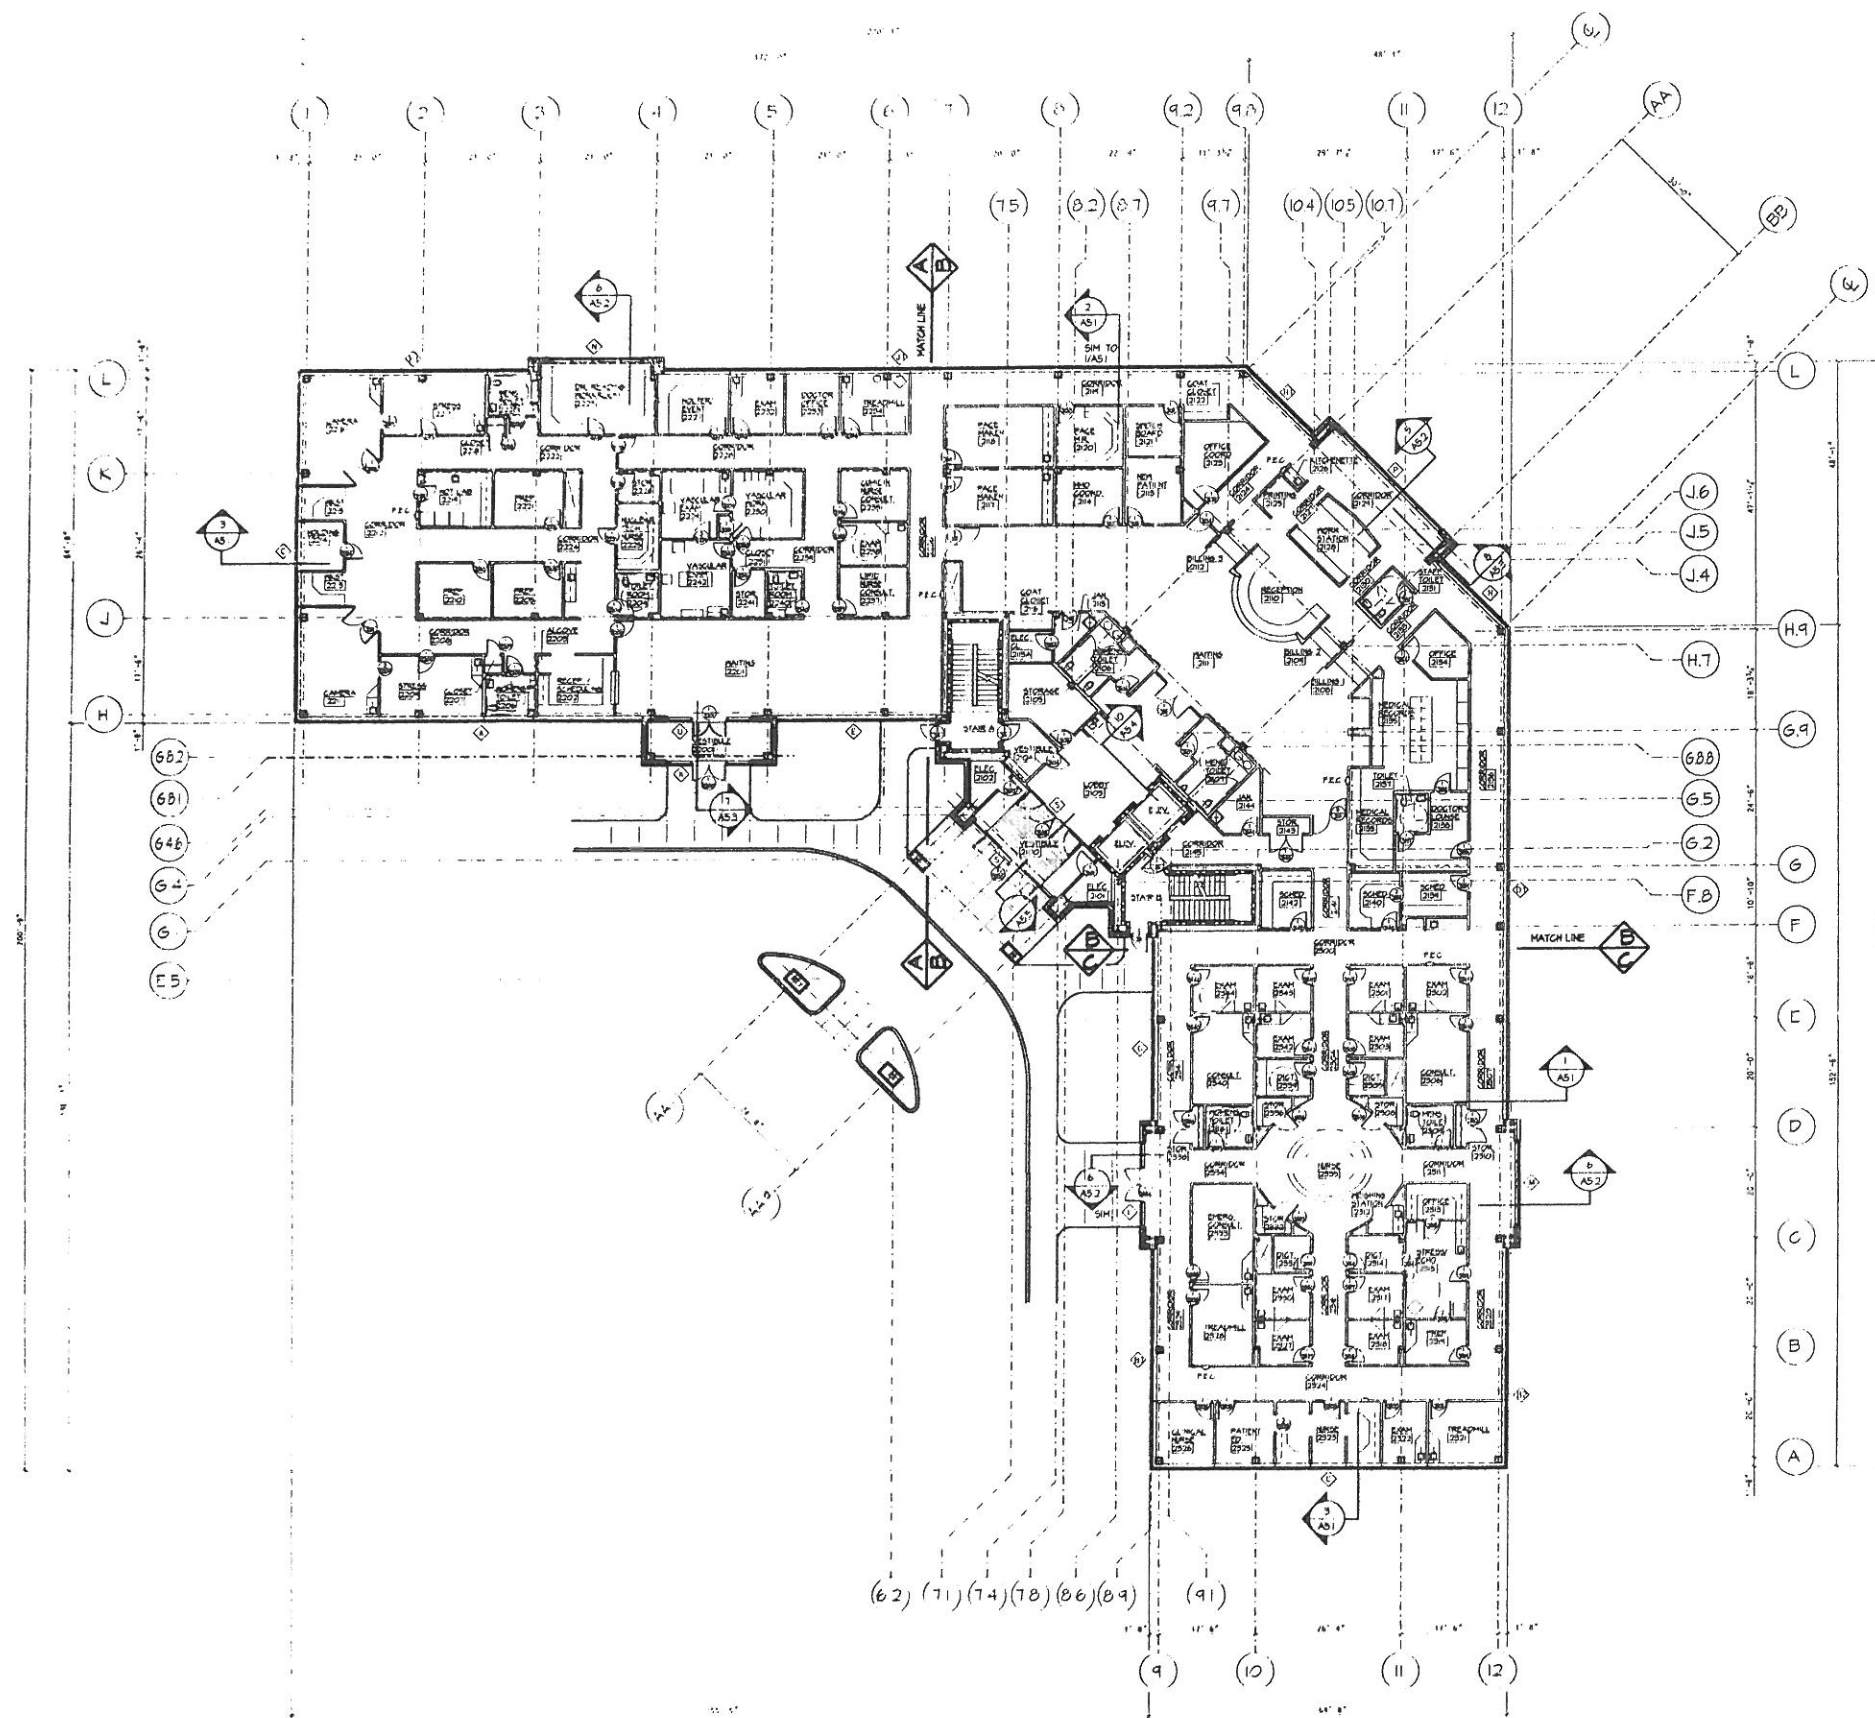

SECOND FLOOR PLAN
SCALE 1/8" = 1'-0"

LEGEND


- 1 HR. RATED PARTITION UL NO. U465
- 1 HR. RATED PARTITION UL NO. U405



DEPARTMENT OF LABOR AND INDUSTRY APPROVAL

THE CONTRACTOR SHALL VERIFY ALL DIMENSIONS AND EXISTING CONDITIONS AT THE SITE BEFORE PROCEEDING WITH EACH PHASE OF THIS WORK. THIS DRAWING, AS AN INSTRUMENT OF SERVICE, IS AND SHALL REMAIN THE PROPERTY OF THE ARCHITECT.

			MEDICAL OFFICE BUILDING CENTURY DRIVE ASSOCIATES	Murray Associates Architects, P.C. 1600 North Second Street Harrisburg, PA 17102-2499 717-234-2581 (fax 234-1201)	PLOT NO. A832FP02	DATE MARCH 30, 2001
			CONSTRUCTION DOCUMENTS SECOND FLOOR PLAN		PROJECT NO. 2832	DRAWING NO. A2.2

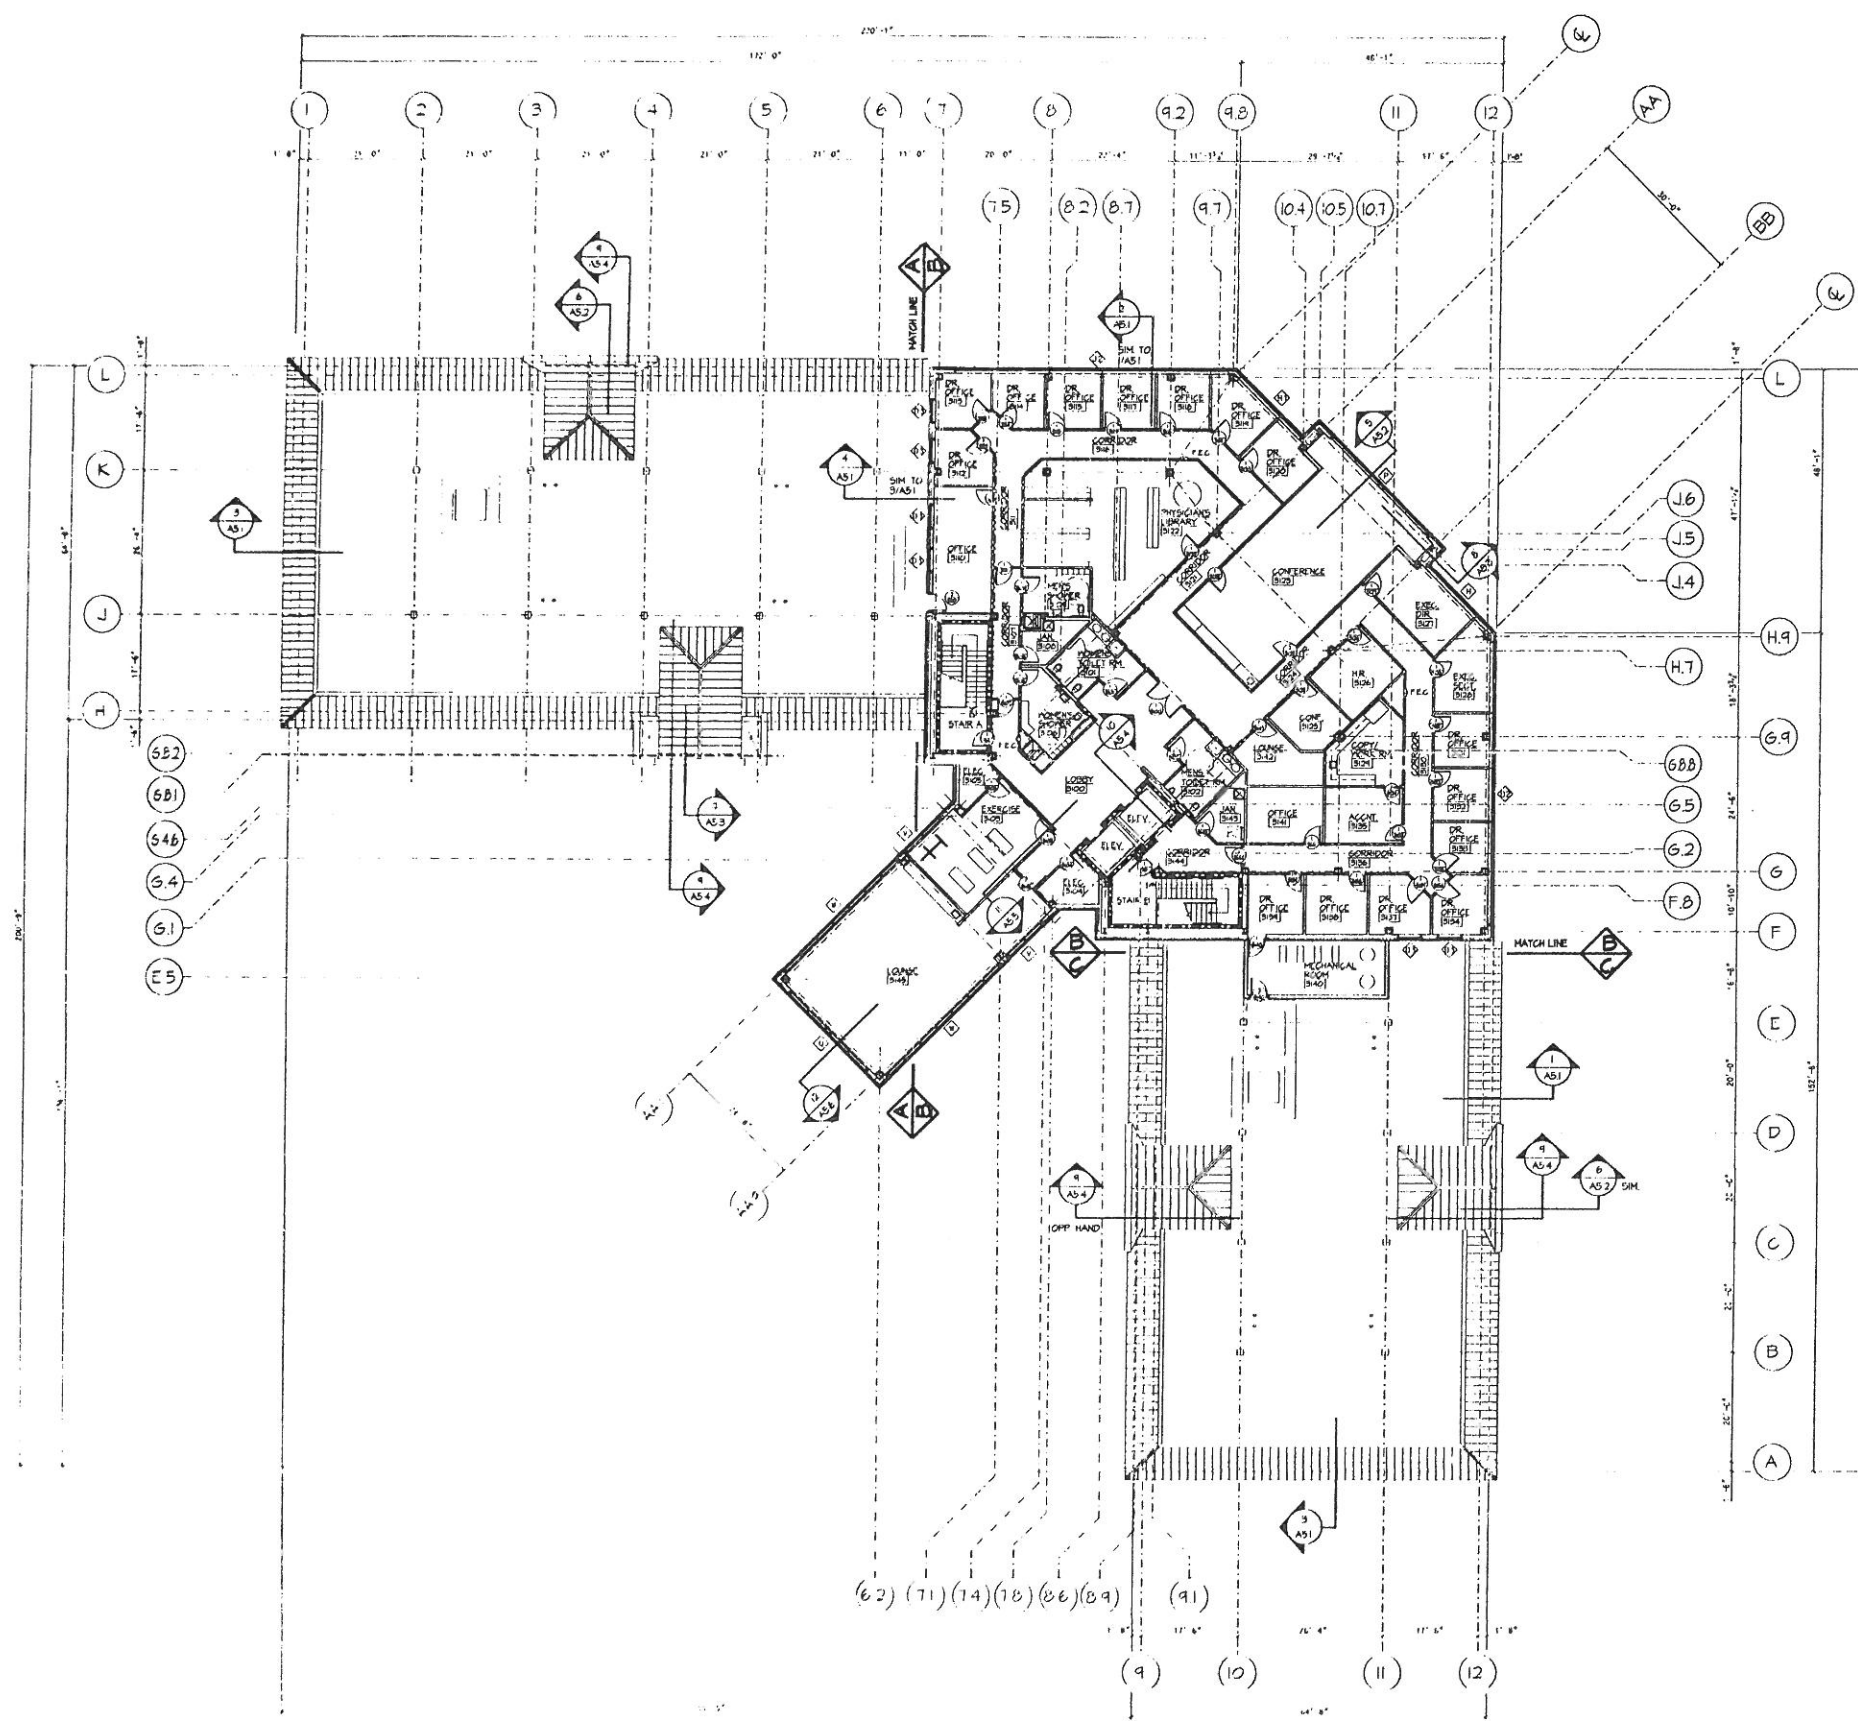

THIRD FLOOR PLAN AND ROOF PLAN
SCALE: 1/16" = 1'-0"


NOTED: THE CONTRACTOR SHALL VERIFY ALL DIMENSIONS AND EXISTING CONDITIONS AT THE SITE BEFORE PROCEEDING WITH ERECTING OR TRY WORK. THIS DRAWING, AS AN INSTRUMENT OF SERVICE, SHALL REMAIN THE PROPERTY OF THE ARCHITECT.

MEDICAL OFFICE BUILDING
CENTURY DRIVE ASSOCIATES
CONSTRUCTION DOCUMENTS
THIRD FLOOR AND ROOF PLANS

Murray Associates
Architects, P.C.
1600 North Second Street
Harrisburg, PA 17102-2499
717-234-2581 (fax 234-1201)

PLOT NO.	AB32TP03	DATE	MARCH 30, 2001
PROJECT NO.	2832	DRAWING NO.	A23

DEPARTMENT OF LABOR AND INDUSTRY APPROVAL

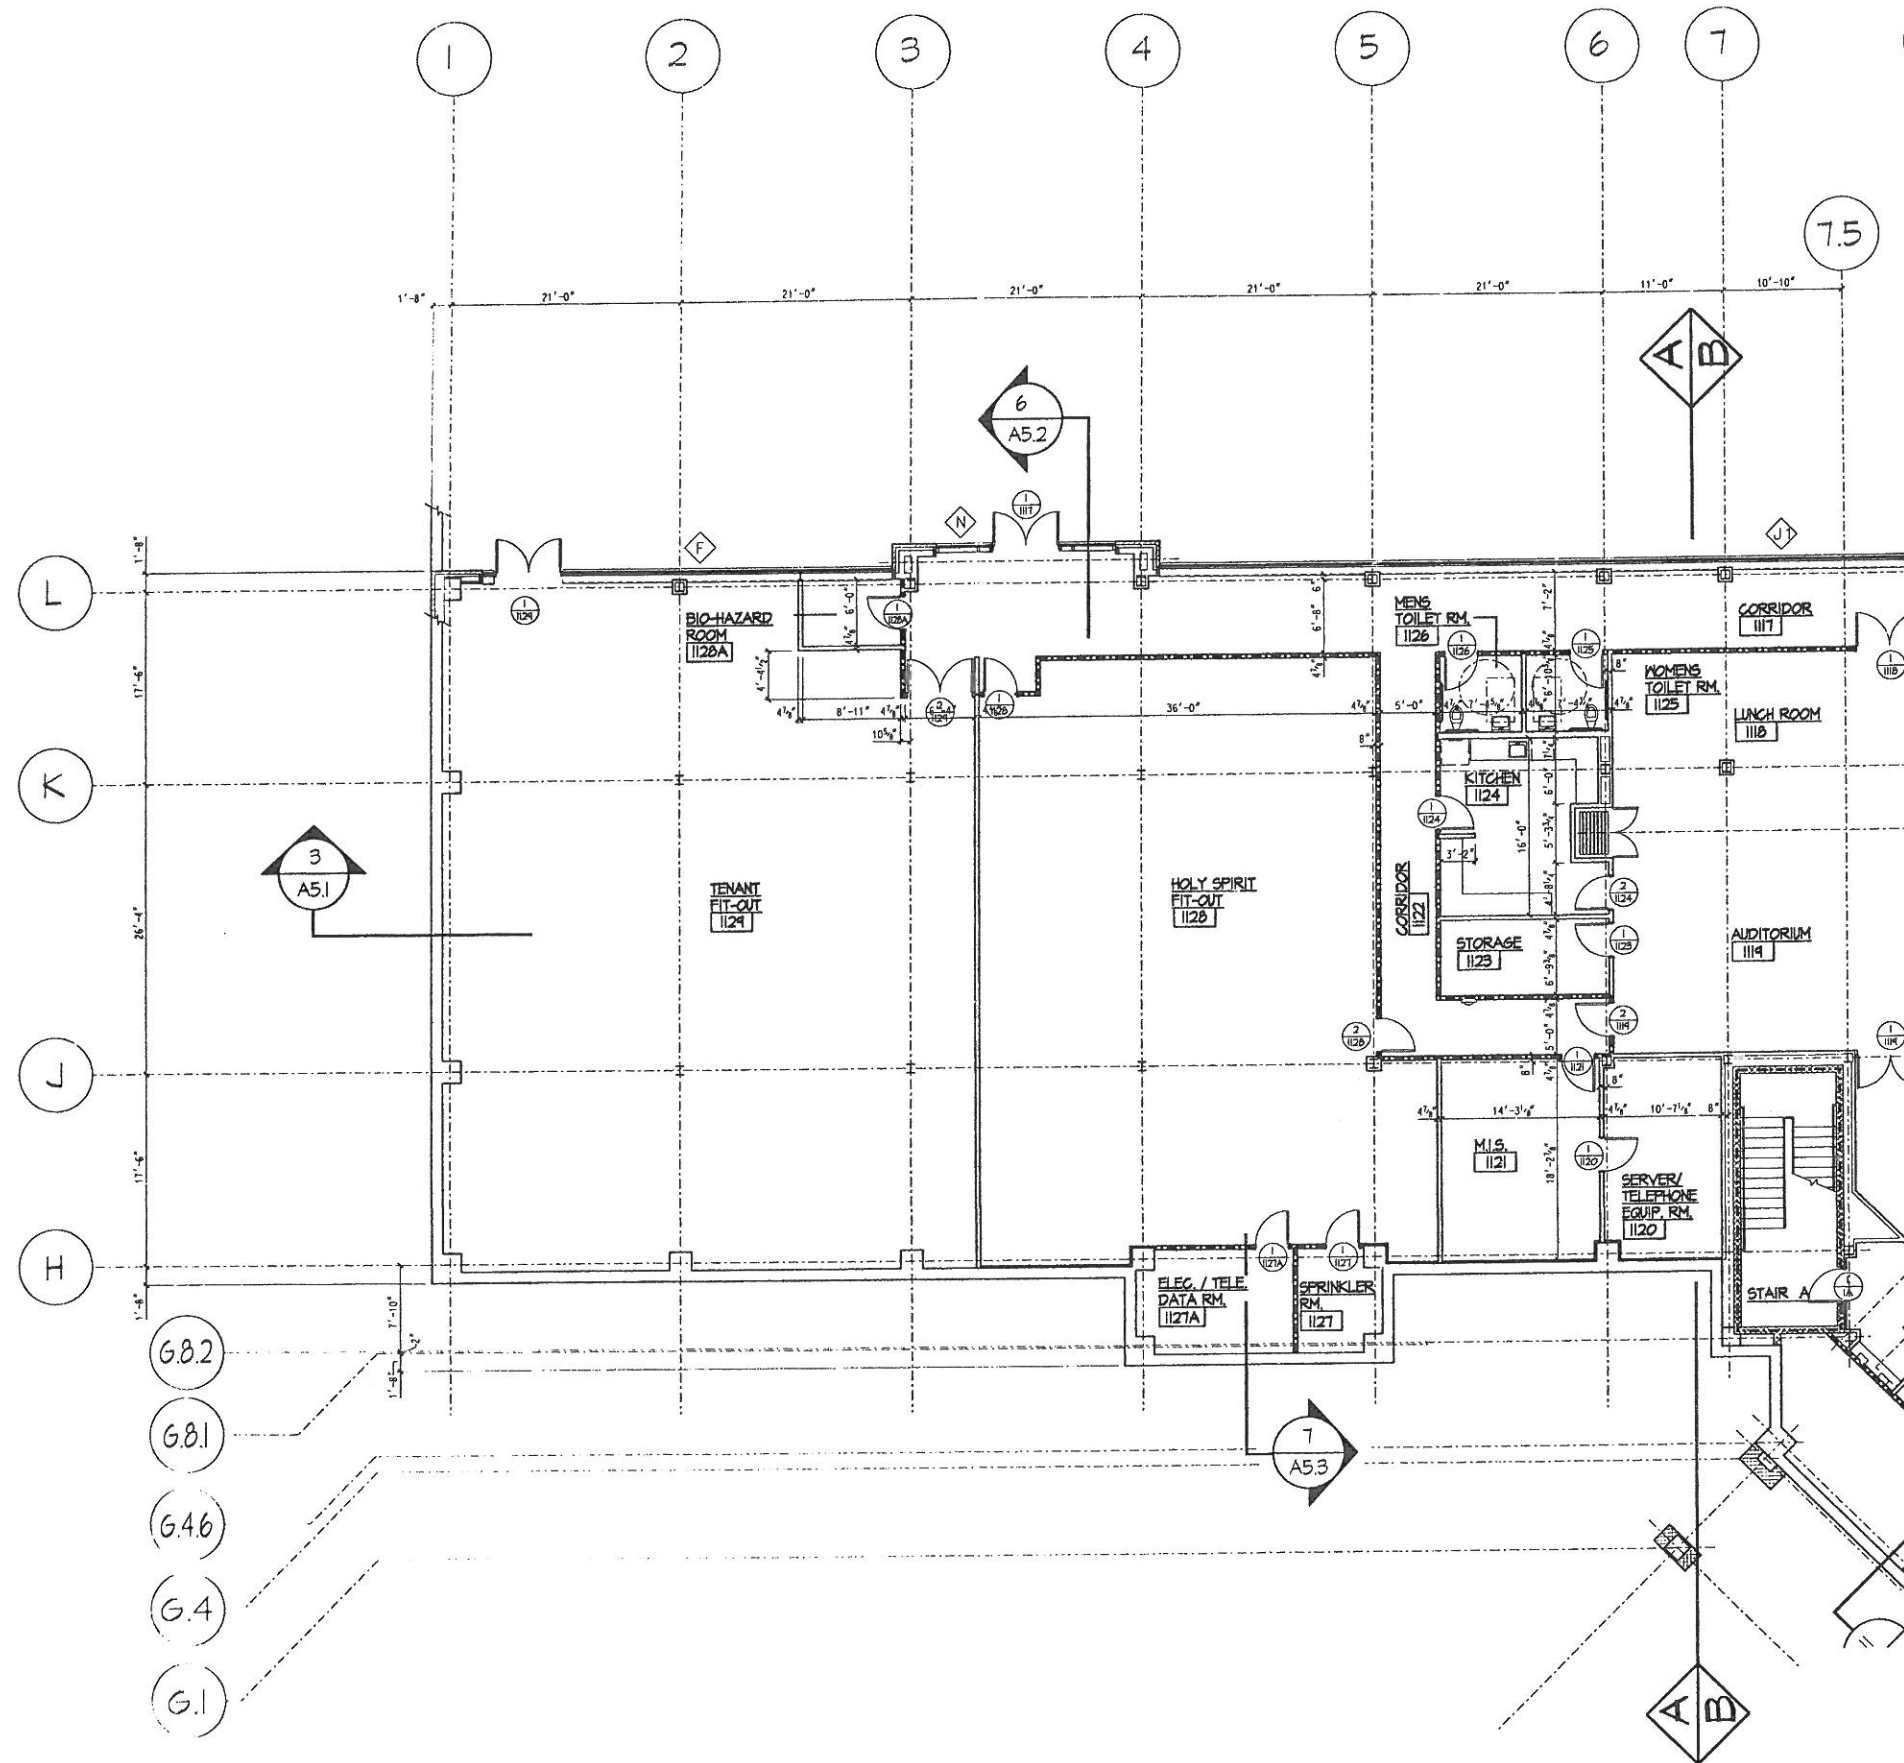

FIRST FLOOR PLAN - PART 'A'
SCALE: 1/8" = 1'-0"

REVISIONS: THE CONTRACTOR SHALL VERIFY ALL DIMENSIONS AND EXISTING CONDITIONS AT THE SITE BEFORE PROCEEDING WITH EACH PHASE OF HIS WORK. THIS DRAWING, AS AN INSTRUMENT OF SERVICE, IS THE PROPERTY OF THE ARCHITECT.



MEDICAL OFFICE BUILDING
CENTURY DRIVE ASSOCIATES
CONSTRUCTION DOCUMENTS
FIRST FLOOR PLAN - PART 'A'


Murray Associates
Architects, P.C.
1600 North Second Street
Harrisburg, PA 17102-2499
717-234-2581 (fax 234-1201)

DEPARTMENT OF LABOR AND INDUSTRY APPROVAL
PLOT NO. 2832
PROJECT NO. 2832
DATE MARCH 30, 2001
DRAWING NO. A2.4

LEGEND

- 1/2" RATED PARTITION UL NO. 1465
- 1/2" RATED PARTITION UL NO. 1405

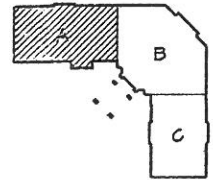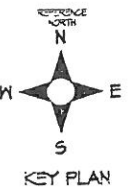


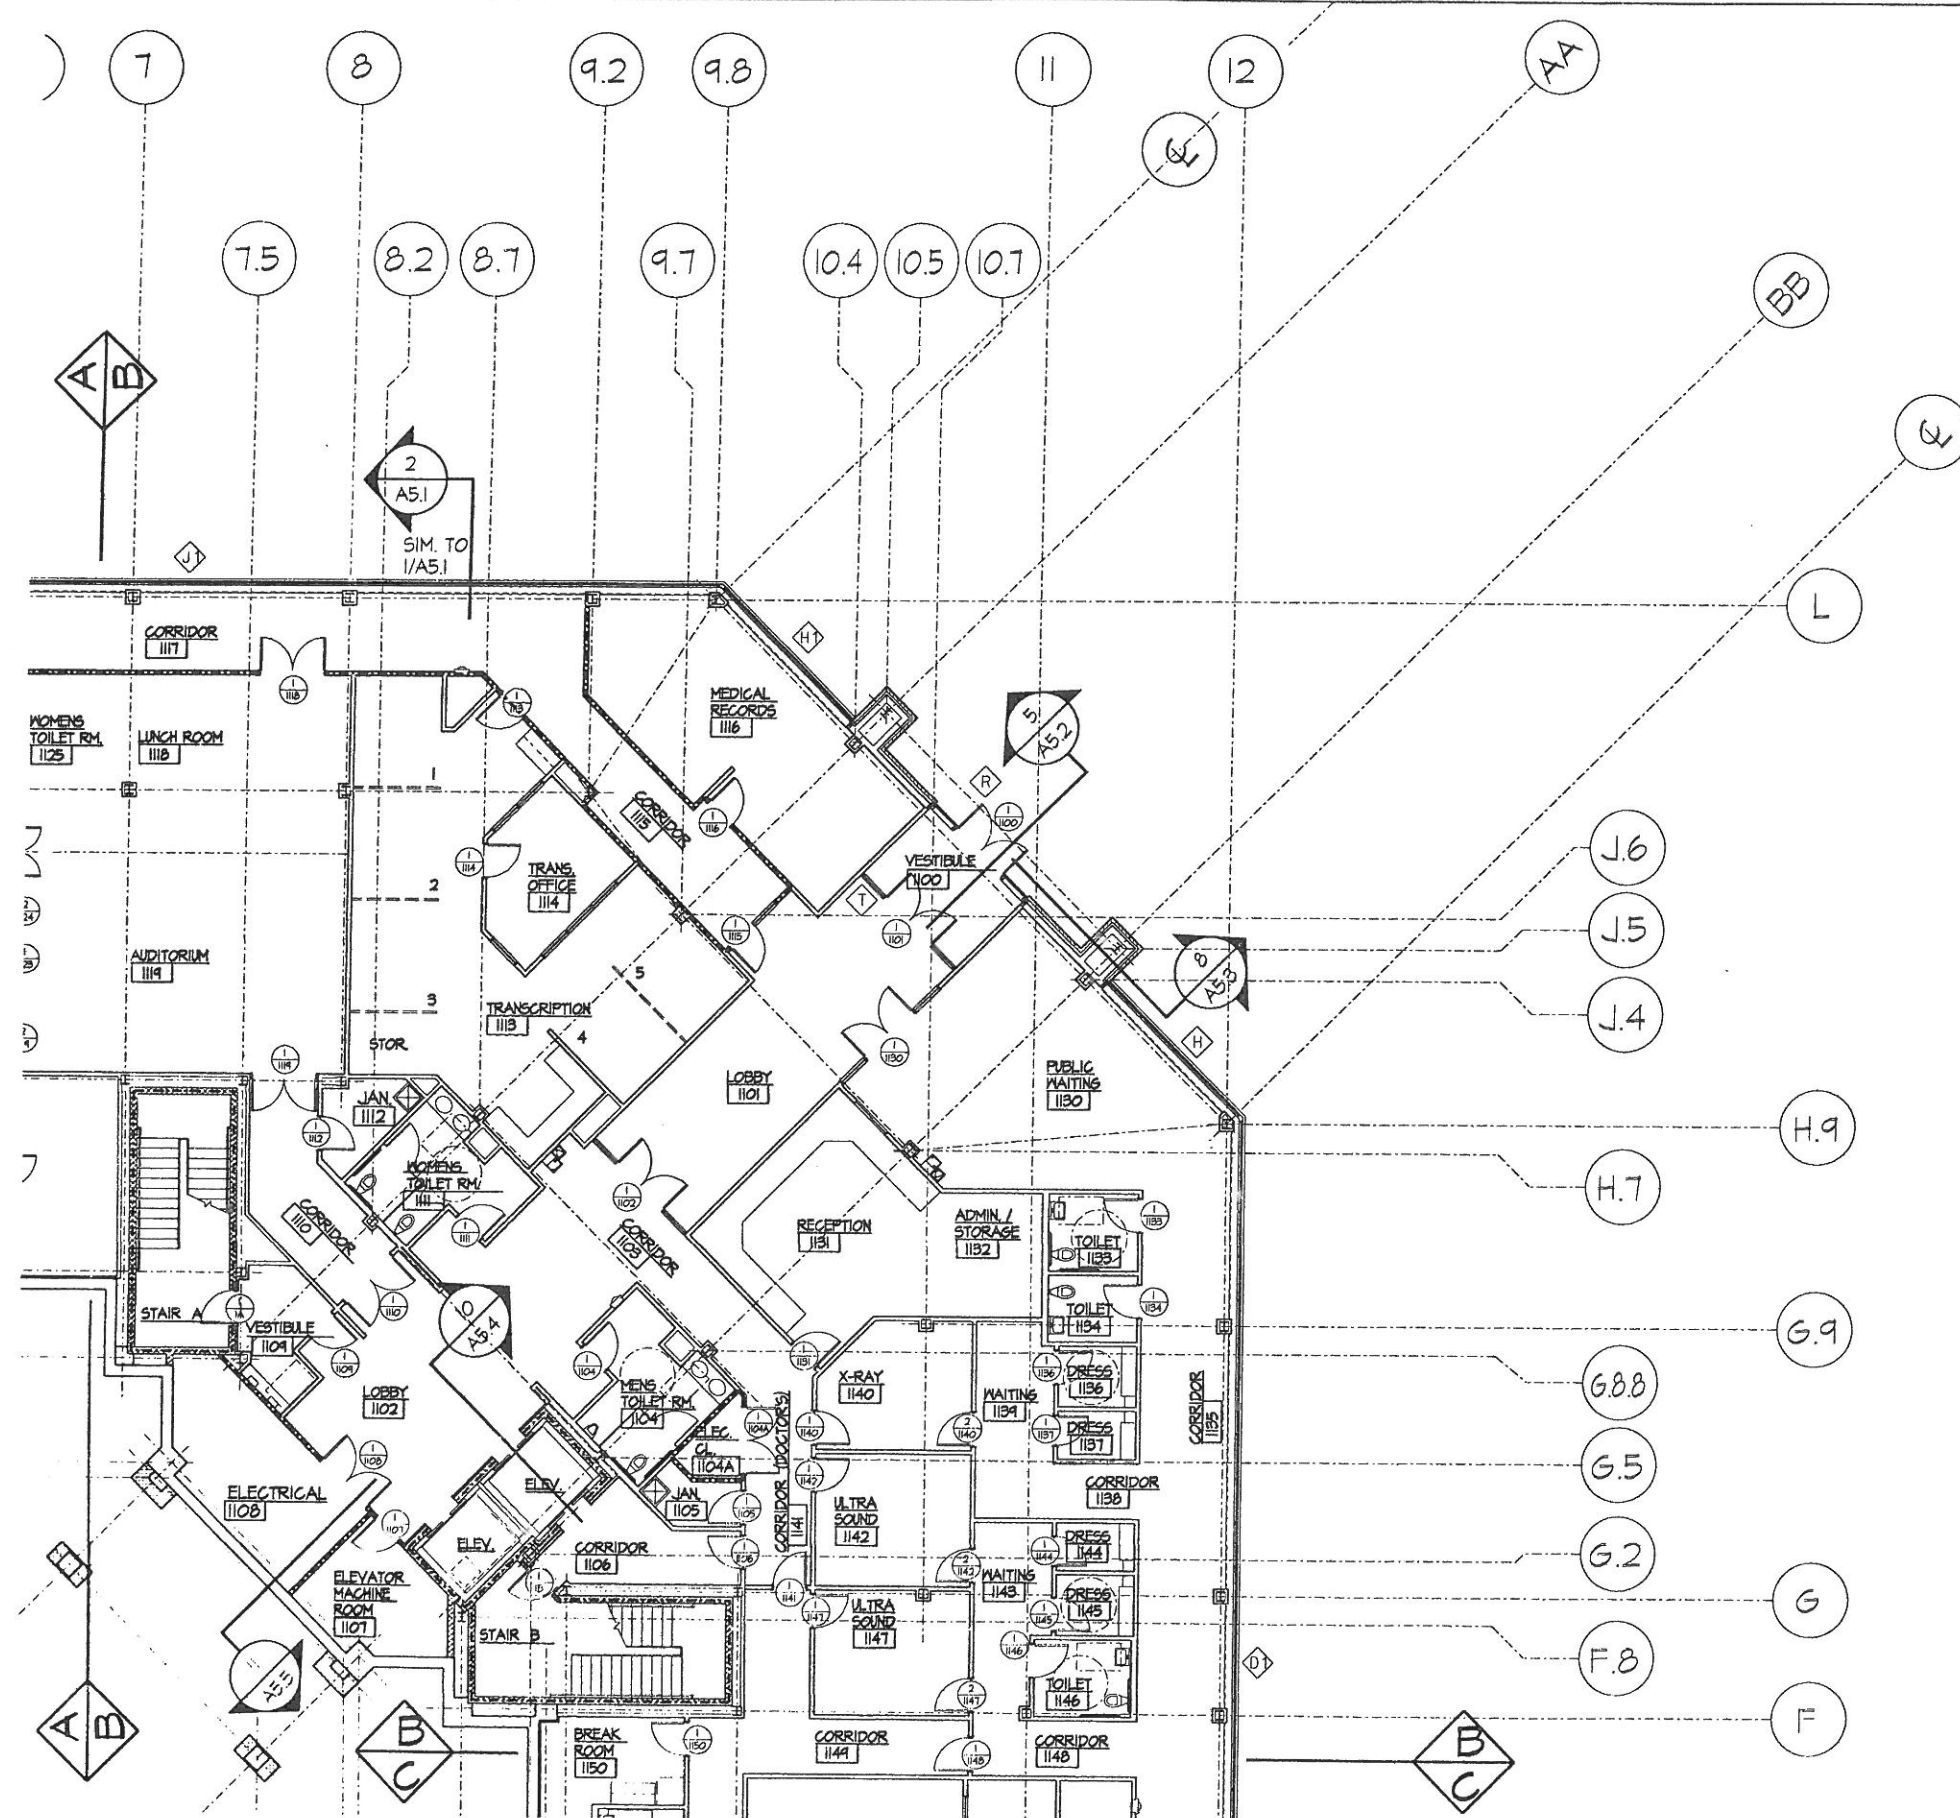

LEGEND

----- H.R. RATED PARTITION U.L. NO. 1465


----- H.R. RATED PARTITION U.L. NO. 1405

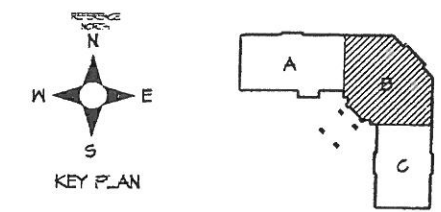

FIRST FLOOR PLAN - PART 'B'

REVISIONS: THE CONTRACTOR SHALL VERIFY ALL DIMENSIONS AND EXISTING CONDITIONS AT THE SITE BEFORE PROCEEDING WITH EACH PHASE OF HIS WORK. THIS DRAWING, AS AN INSTRUMENT OF SERVICE, IS AND SHALL REMAIN THE PROPERTY OF THE ARCHITECT.			
		MEDICAL OFFICE BUILDING CENTURY DRIVE ASSOCIATES	Murray Associates Architects, P.C. 1600 North Second Street Harrisburg, PA 17102-2499 717-234-2581 (fax 234-1201)
		CONSTRUCTION DOCUMENTS FIRST FLOOR PLAN - PART 'B'	PLOT NO. A832FFC PROJECT NO. 2832 DATE © MARCH 30, 2001 DRAWING NO. A2.5


DEPARTMENT OF LABOR AND INDUSTRY APPROVAL

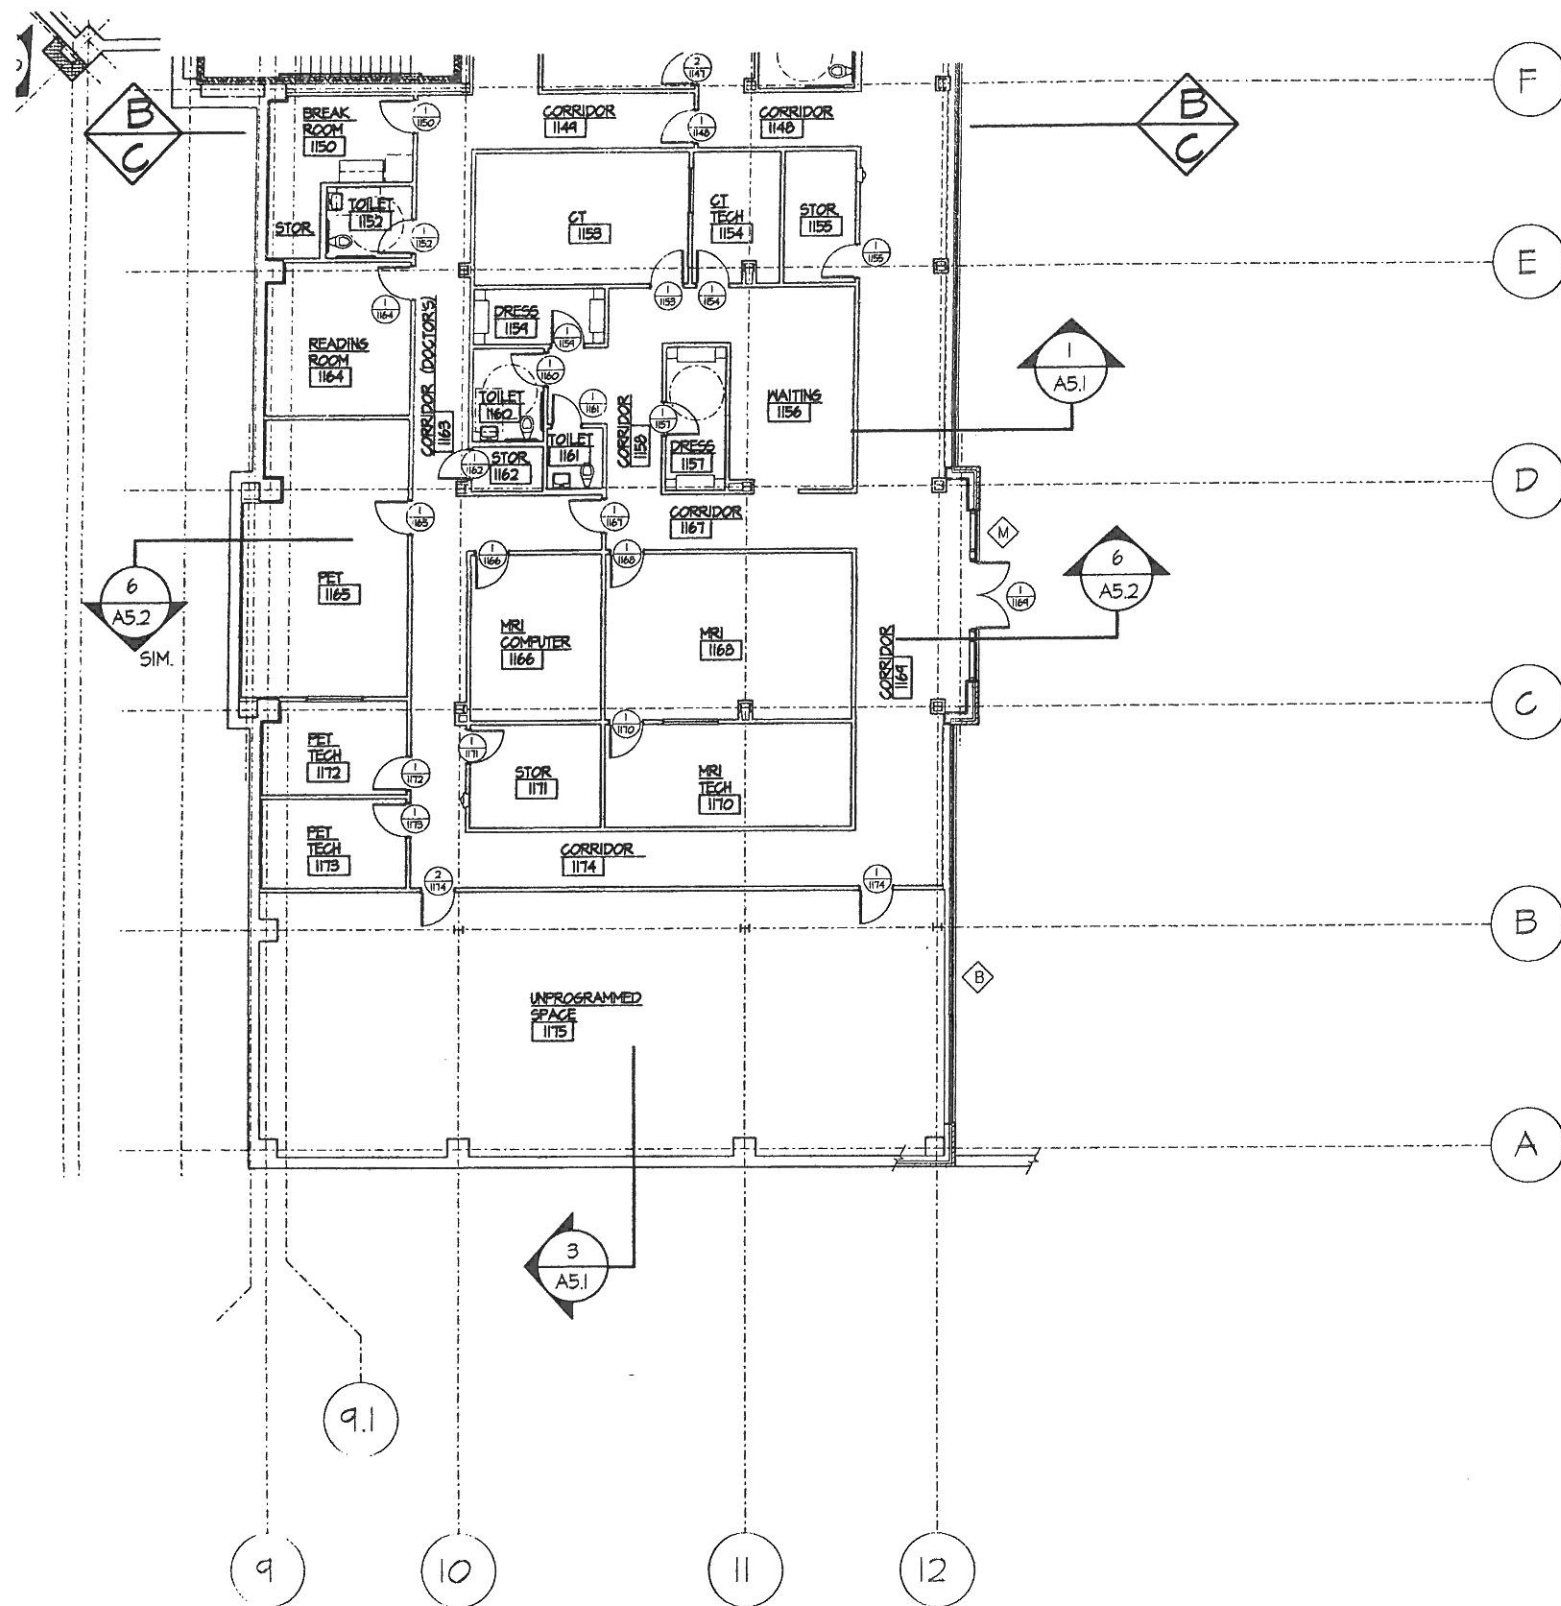


FIRST FLOOR PLAN - PART 'C'
SCALE: 1/8" = 1'-0"

LEGEND

1/4" = 1'-0" 1/4" = 1'-0"

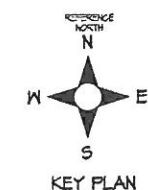


KEY PLAN

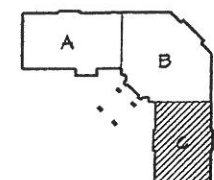

DEPARTMENT OF LABOR AND INDUSTRY APPROVAL

REVISIONS: THE CONTRACTOR SHALL VERIFY ALL DIMENSIONS AND EXISTING CONDITIONS AT THE SITE BEFORE PROCEEDING WITH EACH PHASE OF HIS WORK. THIS DRAWING, AS AN INSTRUMENT OF SERVICE, IS AND SHALL REMAIN THE PROPERTY OF THE ARCHITECT.


	MEDICAL OFFICE BUILDING CENTURY DRIVE ASSOCIATES CONSTRUCTION DOCUMENTS FIRST FLOOR PLAN - PART 'C'	Murray Associates Architects, P.C. 1600 North Second Street Harrisburg, PA 17102-2499 717-234-2581 (fax 234-1201)	PLOT NO. ABB2FP06 PROJECT NO. 2832	DATE © MARCH 30, 2001 DRAWING NO. A2.6
--	---	---	---	---

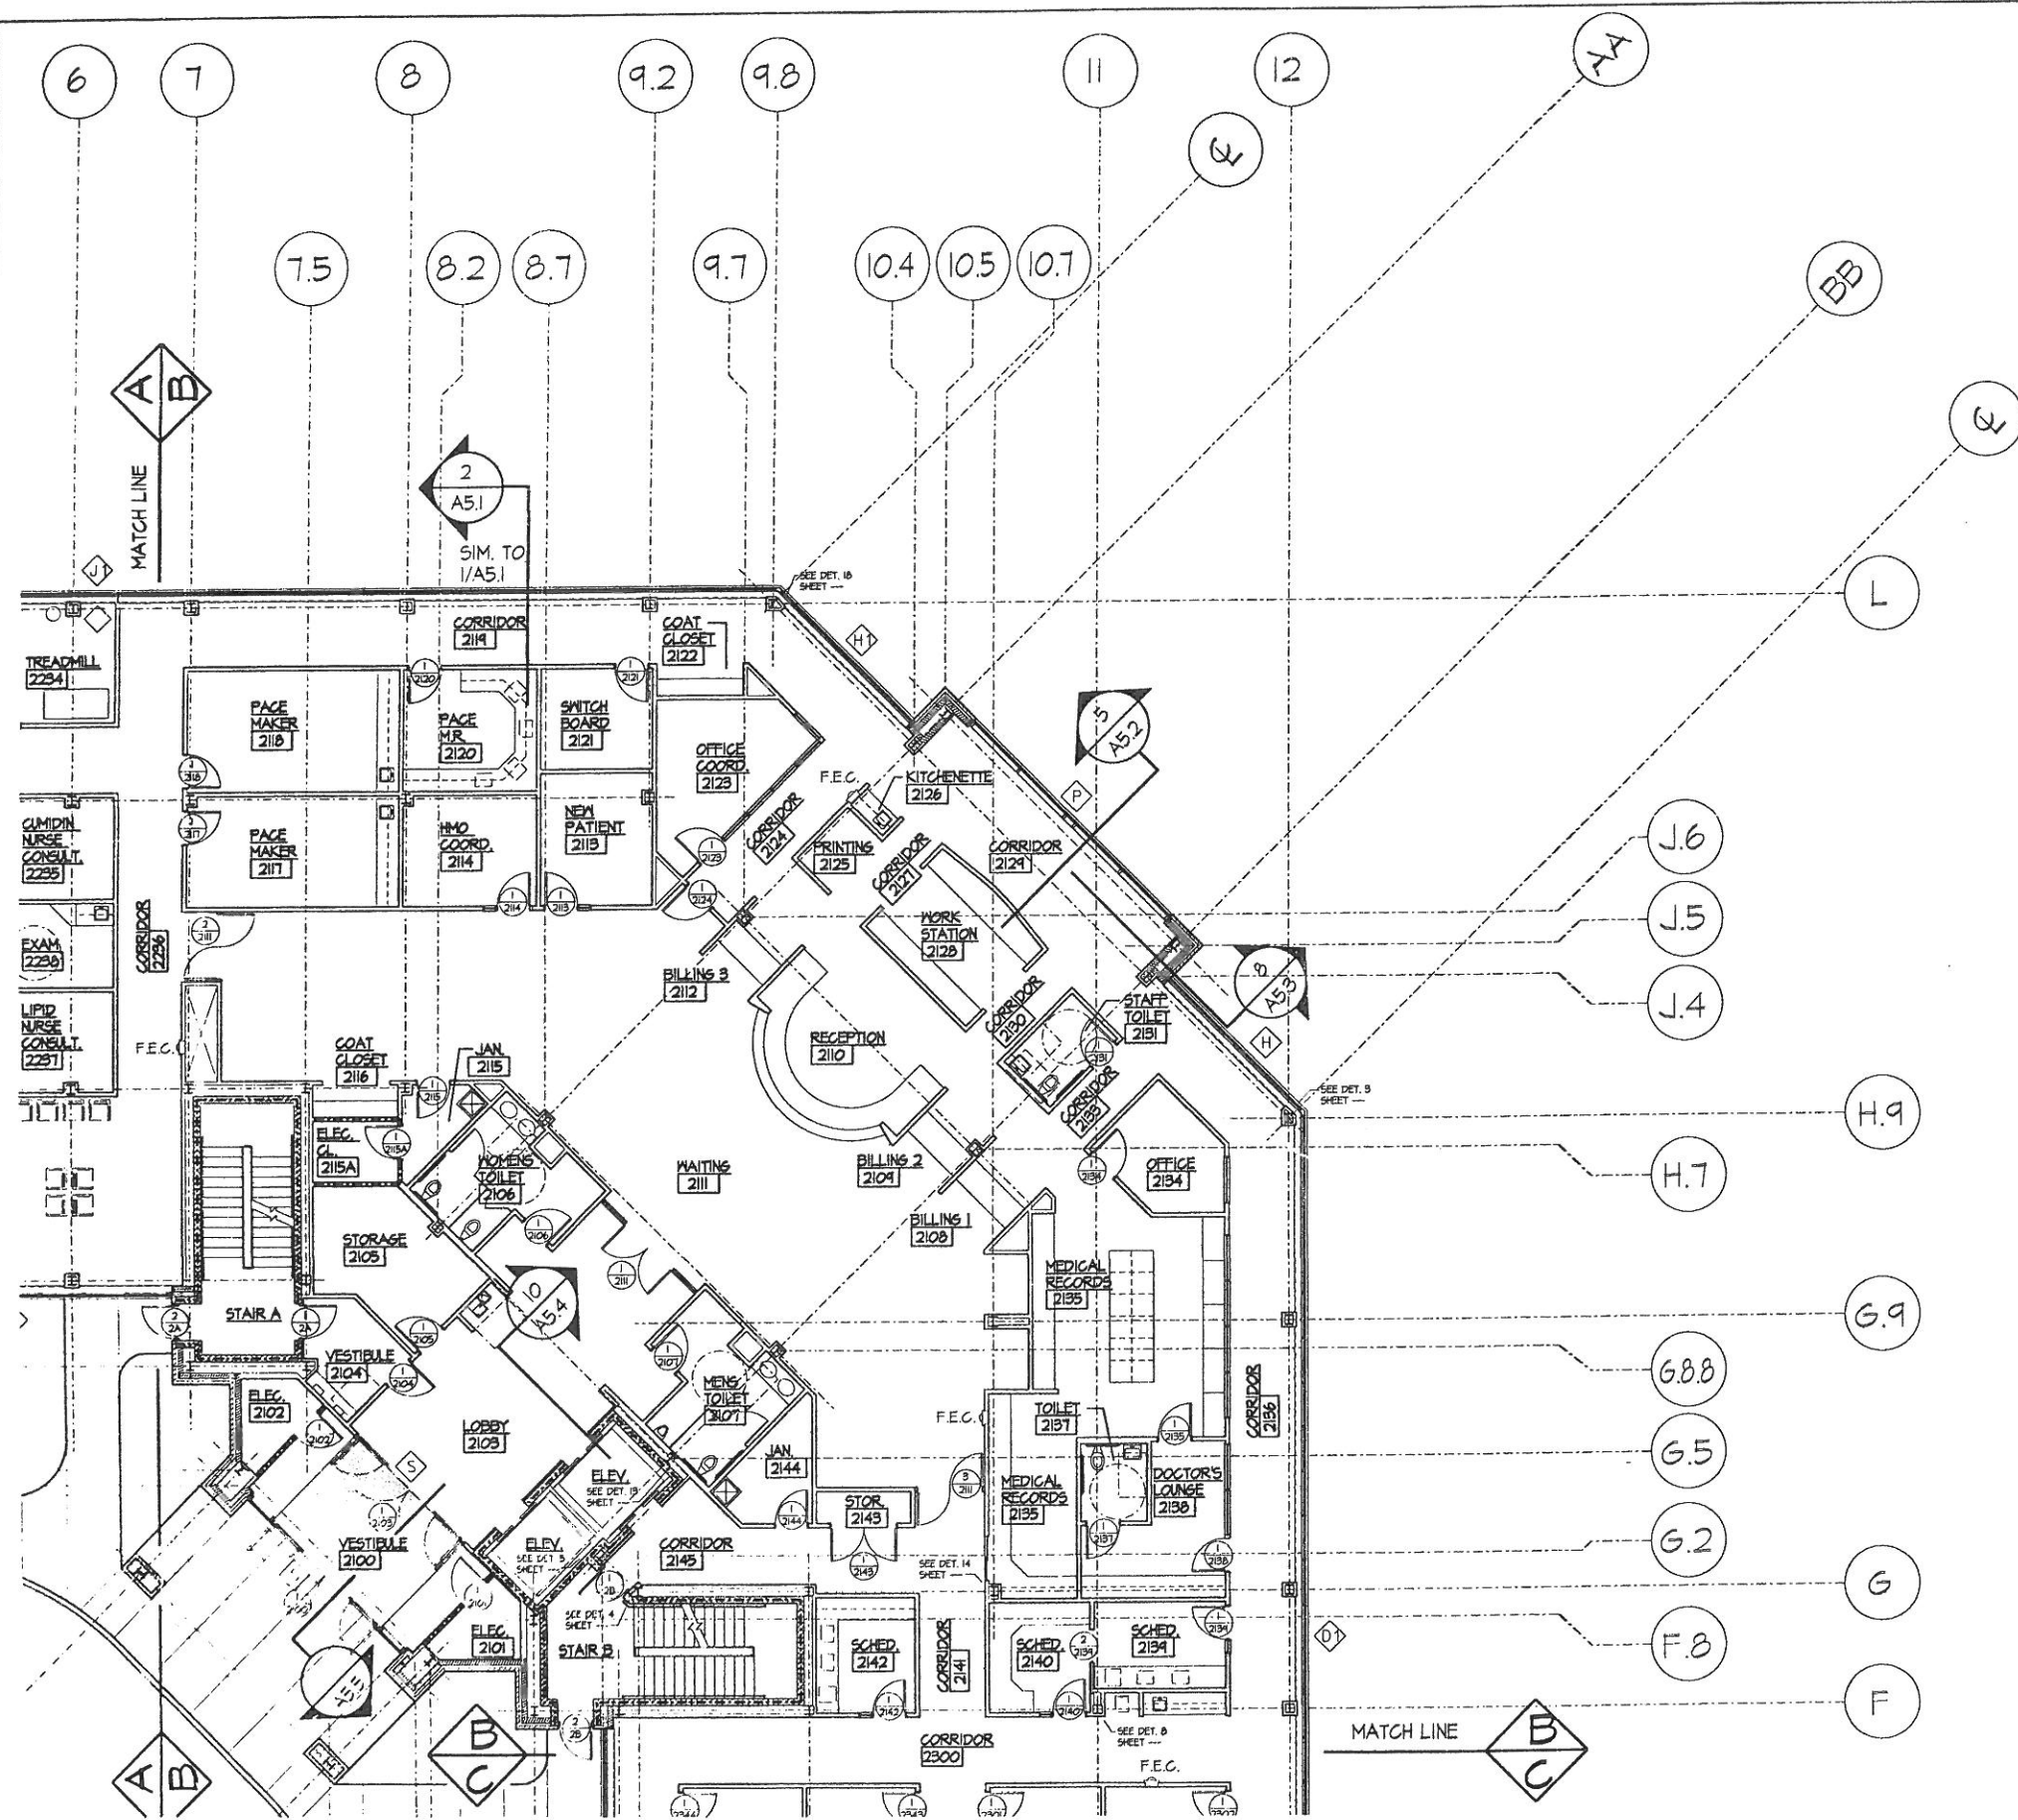

LEGEND

HR. RATED PARTITION 1/2" NC, 4465


HR. RATED PARTITION 1/2" NC, 4465

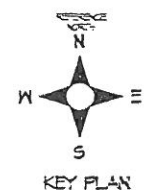

DEPARTMENT OF LABOR AND INDUSTRY APPROVAL



SECOND FLOOR PLAN - PART 'B'

REVISIONS: THE CONTRACTOR SHALL VERIFY ALL DIMENSIONS AND EXISTING CONDITIONS AT THE SITE BEFORE PROCEEDING WITH EACH PHASE OF THIS WORK. THIS DRAWING IS AN INSTRUMENT OF SERVICE AND SHALL REMAIN THE PROPERTY OF THE ARCHITECT.		Murray Associates Architects, P.C. 1600 North Second Street Harrisburg, PA 17102-2499 717-234-2581 (fax 234-1201)	
MEDICAL OFFICE BUILDING CENTURY DRIVE ASSOCIATES		PLOT NO. A522FP08	DATE © MARCH 27, 2001
CONSTRUCTION DOCUMENTS		PROJECT NO. 2032	DRAWING NO. A2.8
SECOND FLOOR PLAN - PART 'B'			

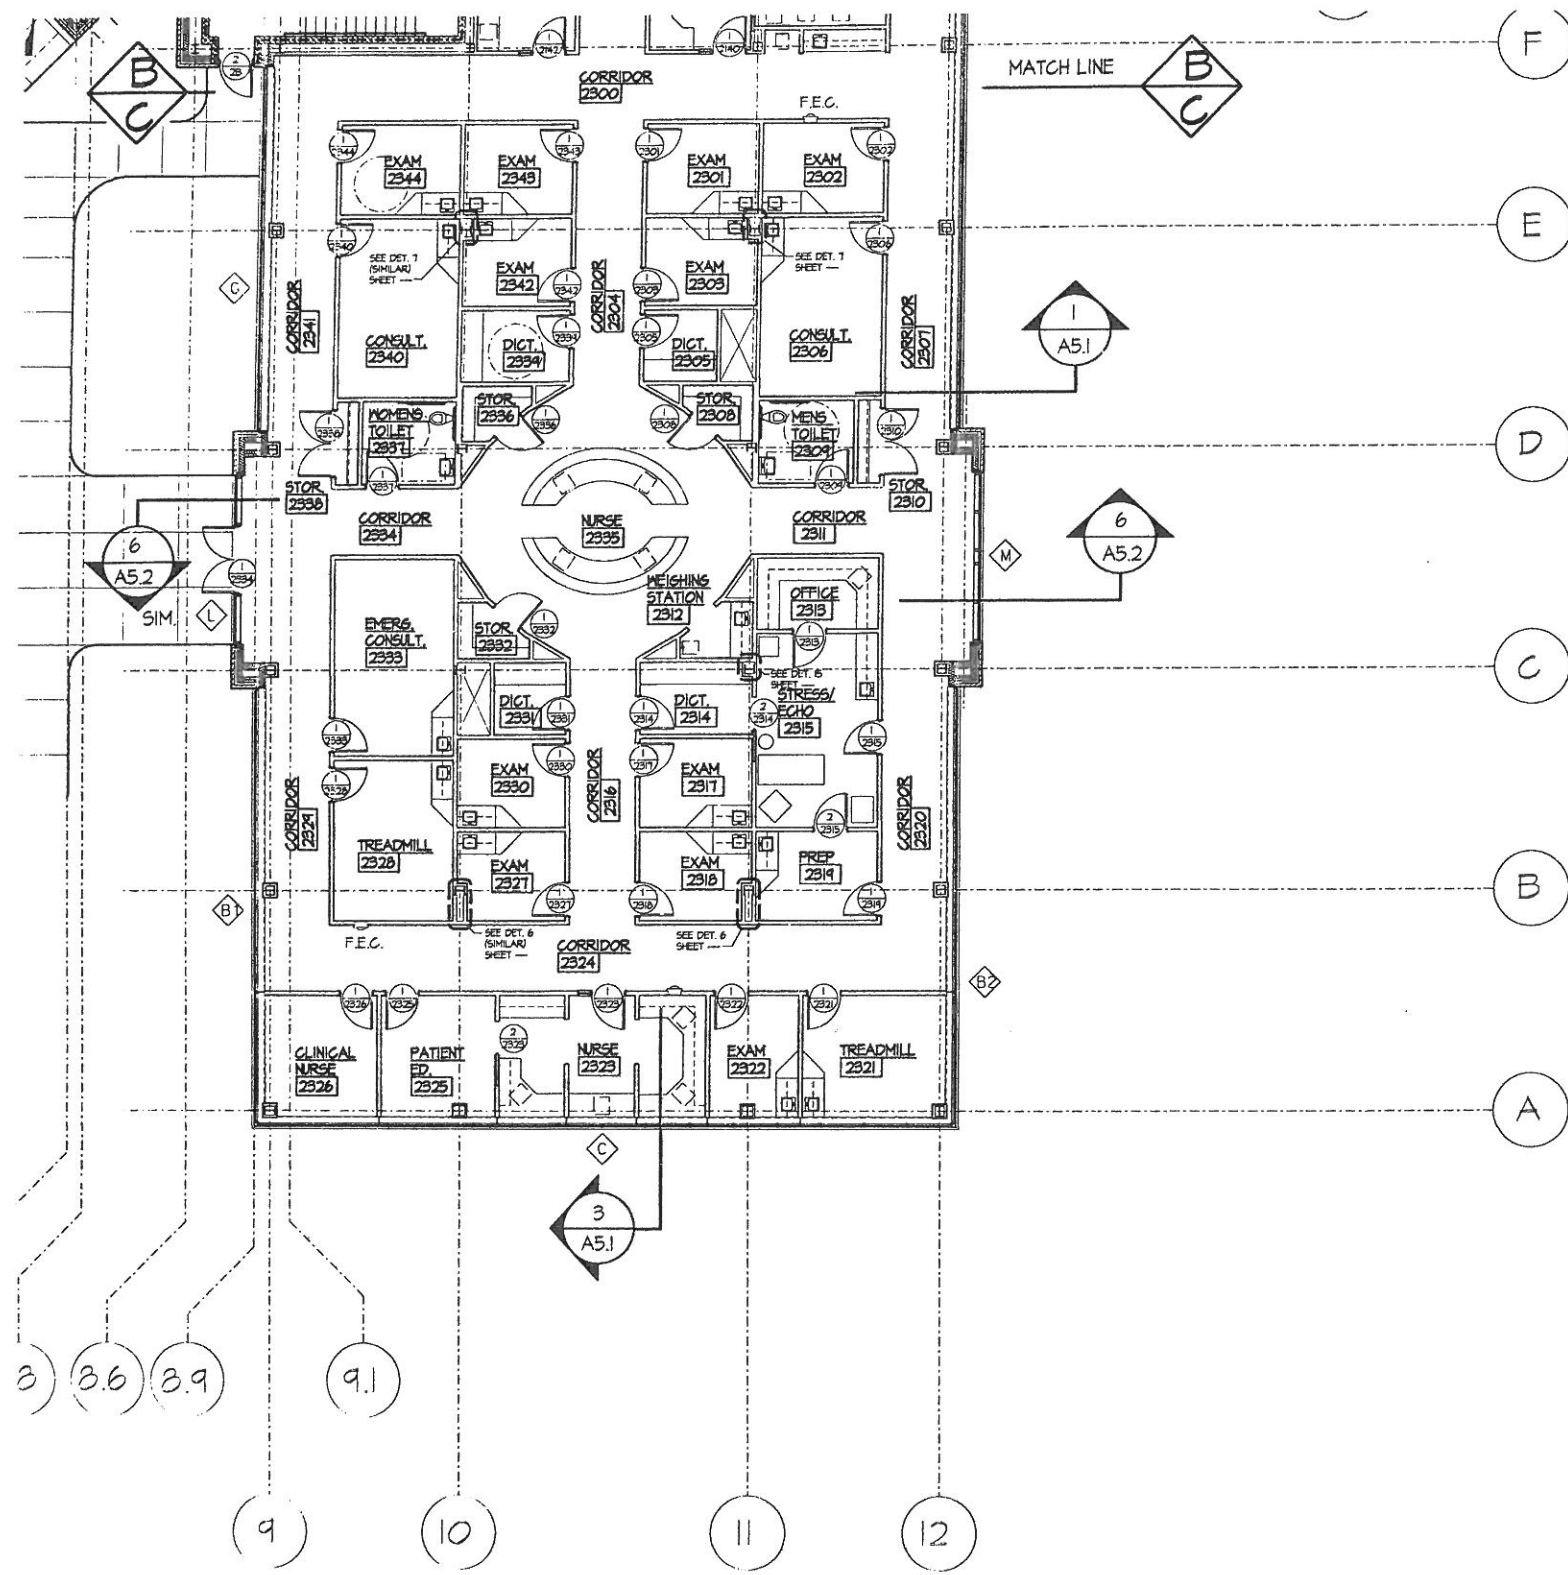

LEGEND

HEAD PARTIAL CASE
HEAD PARTIAL CASE

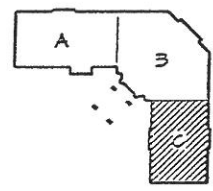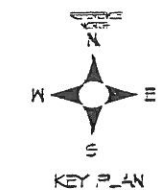

SECOND FLOOR PLAN - PART 'C'
DATE: 10/1/92

DEPARTMENT OF LABOR AND INDUSTRY APPROVAL

REVISIONS: THE CONTRACTOR SHALL VERIFY ALL DIMENSIONS AND EXISTING CONDITIONS AT THE SITE BEFORE PROCEEDING WITH EACH PHASE OF HIS WORK. THIS DRAWING IS AN INSTRUMENT OF SERVICE AND SHALL REMAIN THE PROPERTY OF THE ARCHITECT.			Murray Associates Architects, P.C. 1600 North Second Street Harrisburg, PA 17102-2499 717-234-2581 (fax 234-1201)		PLOT NO. A832FPC4 PROJECT NO. 2332 DATE 3/30/93 DRAWING NO. A2.9
			MEDICAL OFFICE BUILDING CENTURY DRIVE ASSOCIATES		
			CONSTRUCTION DOCUMENTS		
			SECOND FLOOR PLAN - PART 'C'		