

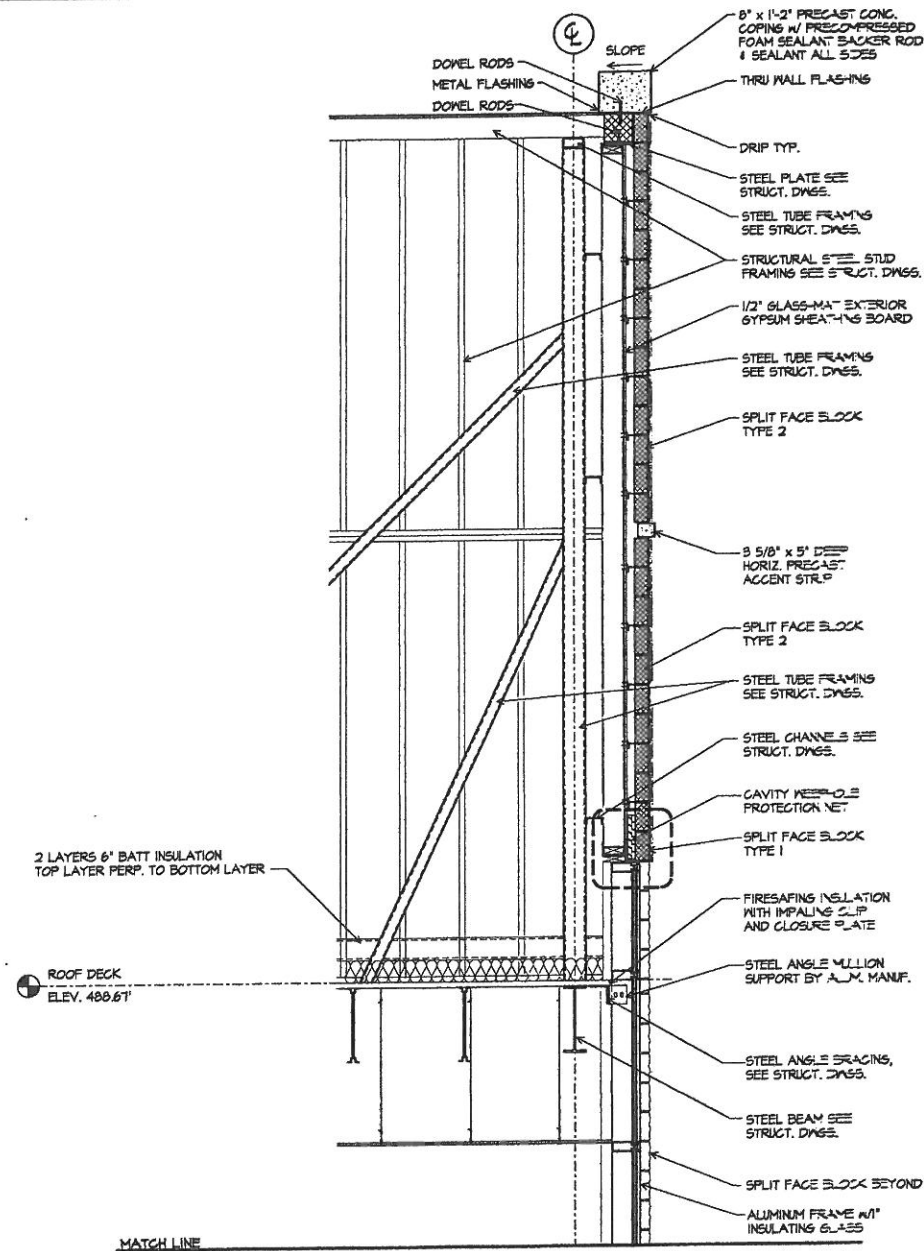


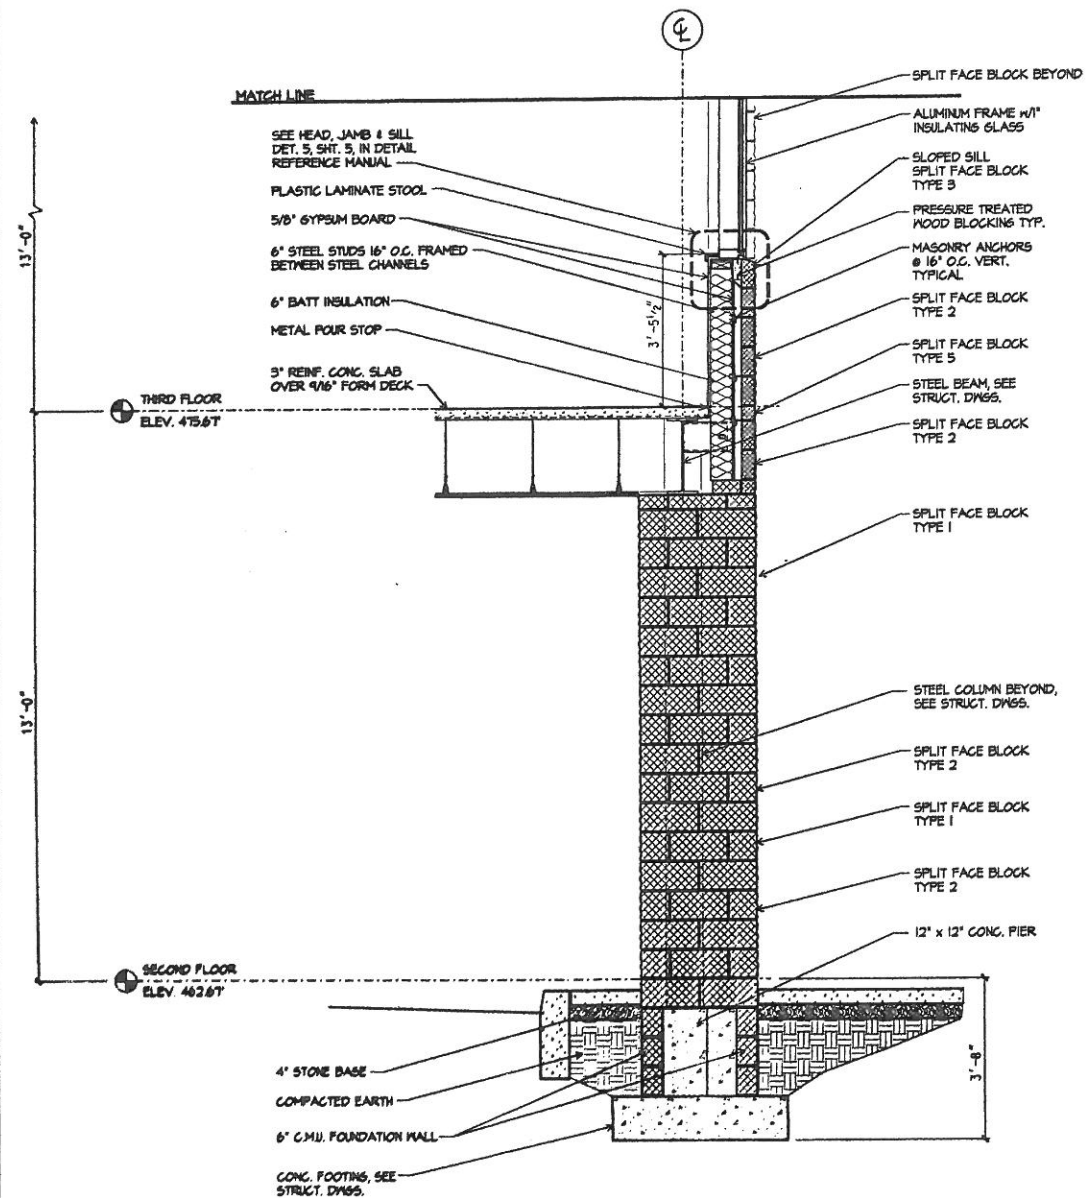


DEPARTMENT OF LABOR AND INDUSTRY APPROVAL

REVISIONS: THE CONTRACTOR SHALL VERIFY ALL DIMENSIONS AND EXISTING CONDITIONS AT THE SITE BEFORE PROCEEDING WITH EACH PAGE OF HIS WORK. THIS DRAWING, AS AN INSTRUMENT OF SERVICE, IS AND SHALL REMAIN THE PROPERTY OF THE ARCHITECT.			PLOT NO. A832W506		DATE © MARCH 30, 2001
MEDICAL OFFICE BUILDING CENTURY DRIVE ASSOCIATES			PROJECT NO. 2332		DRAWING NO. A5.6
CONSTRUCTION DOCUMENTS WALL SECTIONS			Murray Associates Architects, P.C. 1600 North Second Street Harrisburg, PA 17102-2499 717-234-2581 (fax 234-1201)		

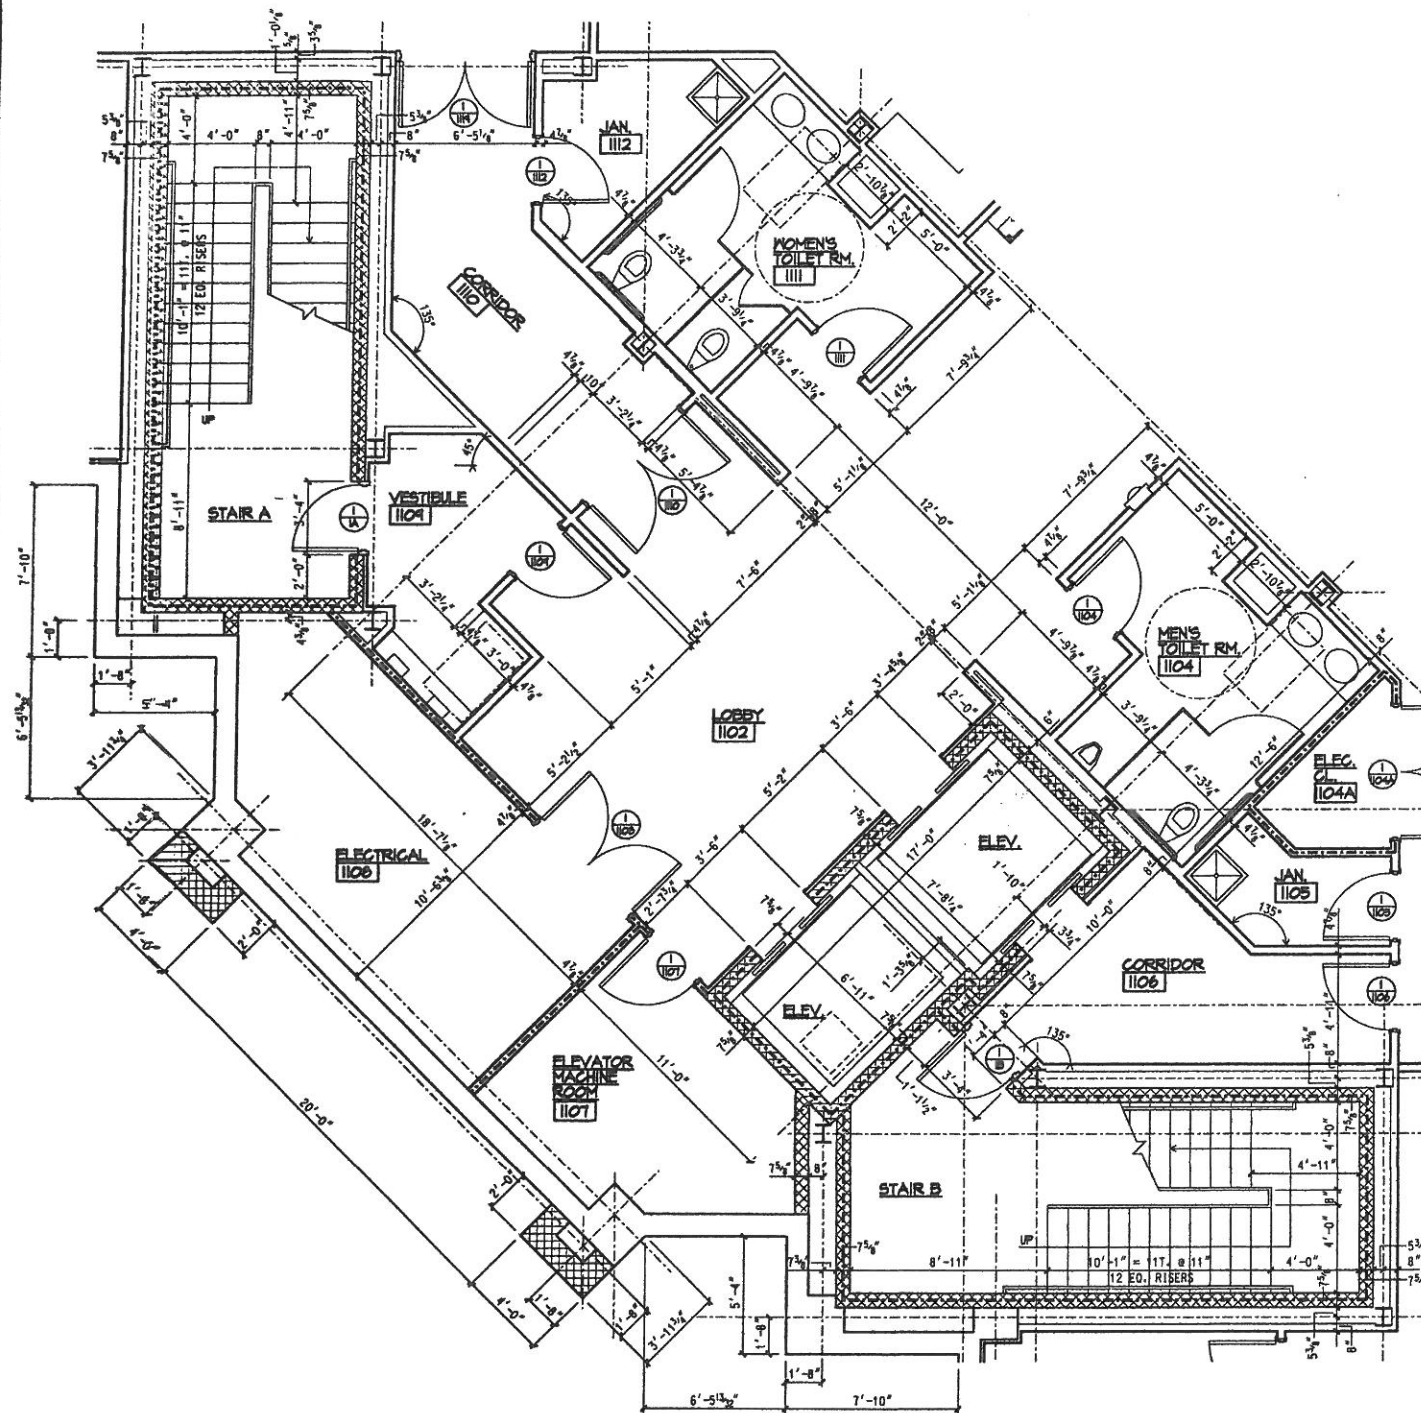

FIRST FLOOR CORE PLAN
SCALE: 1/4" = 1'-0"

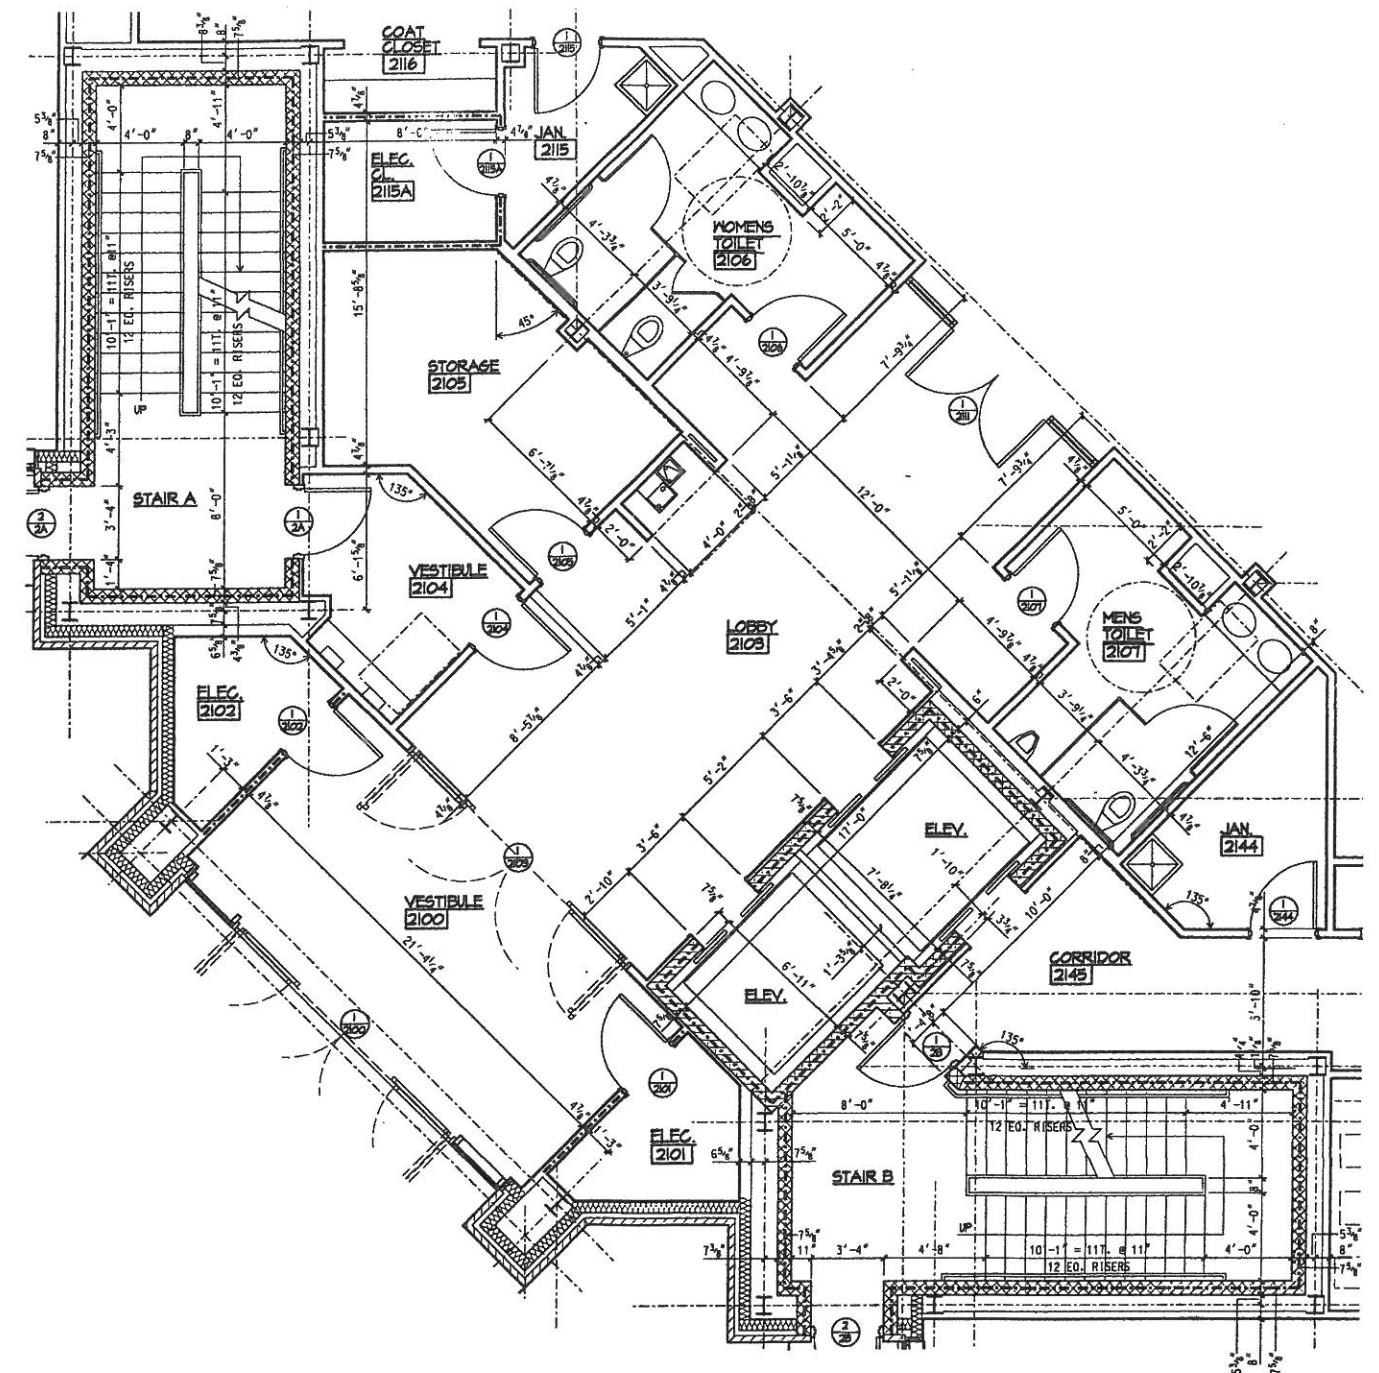

SECOND FLOOR CORE PLAN
SCALE: 1/4" = 1'-0"


LEGEND

- 1 HR. RATED PARTITION UL NO. U465
- 1 HR. RATED PARTITION UL NO. U405

DEPARTMENT OF LABOR AND INDUSTRY APPROVAL

REVISIONS: THE CONTRACTOR SHALL VERIFY ALL DIMENSIONS AND EXISTING CONDITIONS AT THE SITE BEFORE PROCEEDING WITH EACH PHASE OF HIS WORK. THIS DRAWING, AS AN INSTRUMENT OF SERVICE, IS AND SHALL REMAIN THE PROPERTY OF THE ARCHITECT.

		MEDICAL OFFICE BUILDING CENTURY DRIVE ASSOCIATES	Murray Associates Architects, P.C. 1600 North Second Street Harrisburg, PA 17102-2499 717-234-2581 (fax 234-1201)	PLOT NO. A892L901	DATE MARCH 30, 2001
		CONSTRUCTION DOCUMENTS LARGE SCALE FLOOR PLANS		PROJECT NO. 2832	DRAWING NO. A6.1

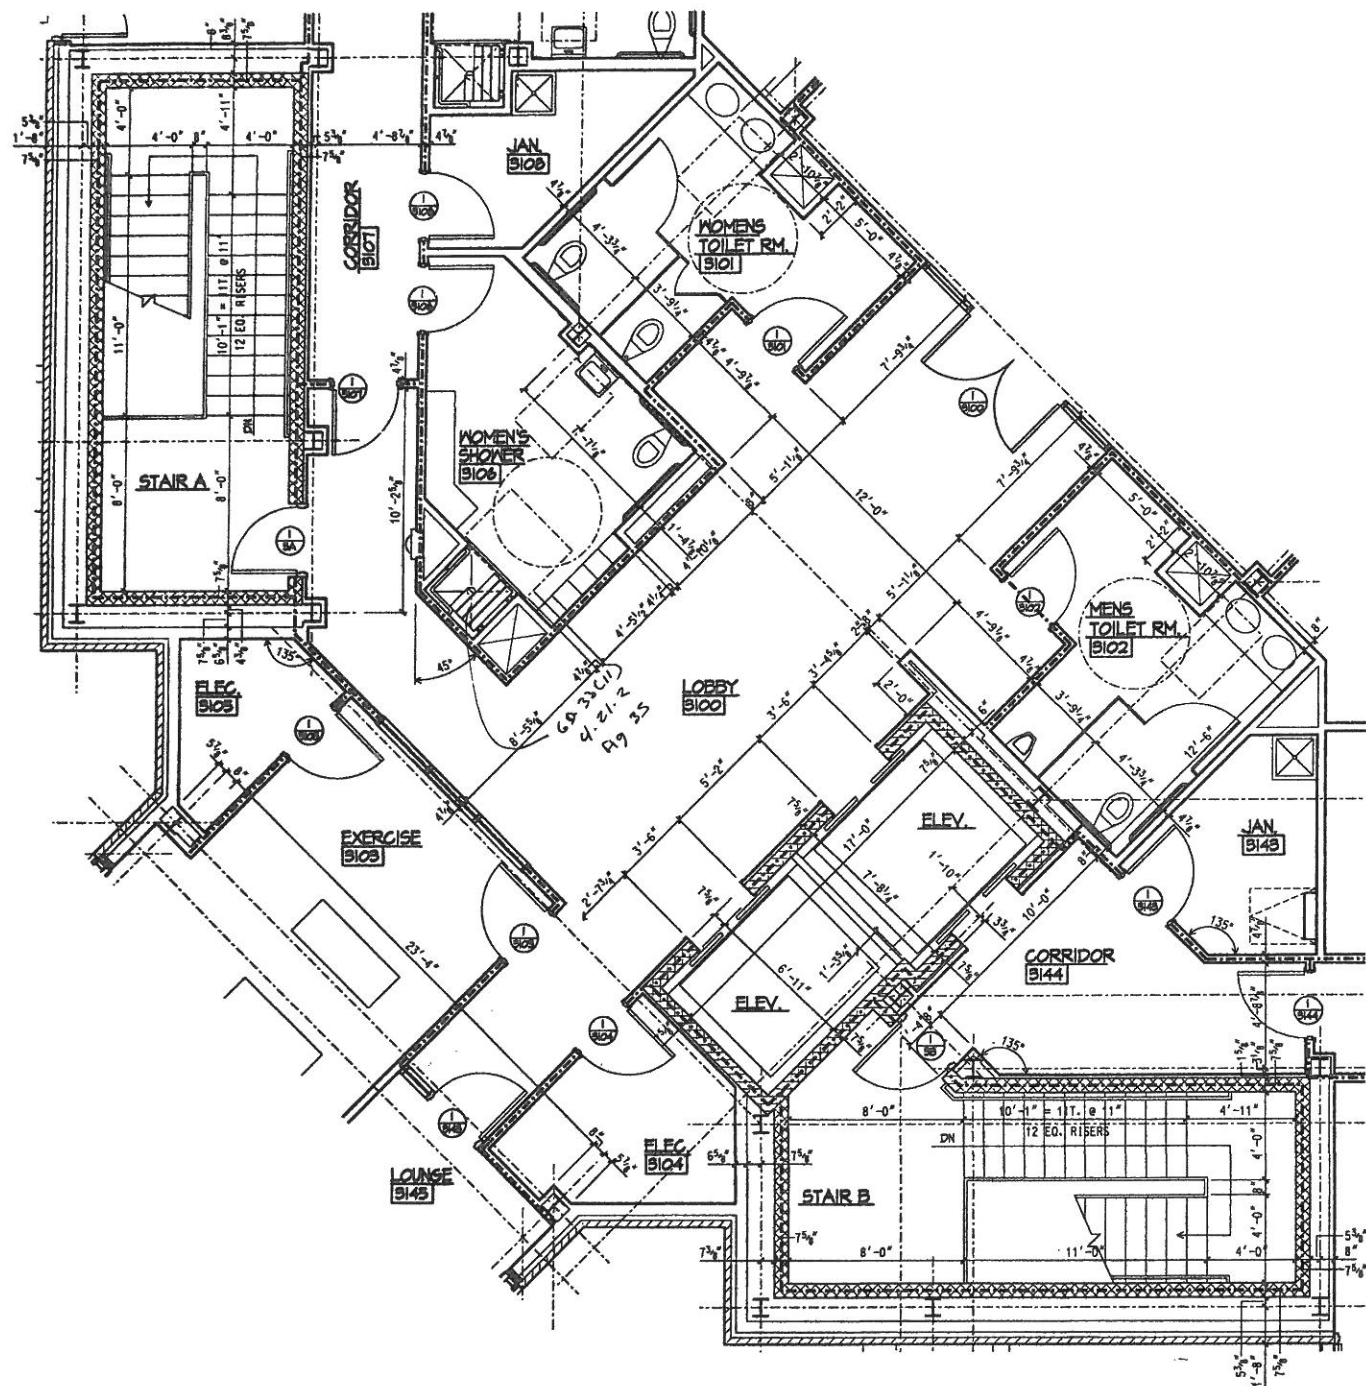


THIRD FLOOR CORE PLAN
SCALE: 1/4" = 1'-0"

LEGEND


1 HR. RATED PARTITION & GLASS
1 HR. RATED PARTITION & GLASS

REVISIONS: THE CONTRACTOR SHALL VERIFY ALL DIMENSIONS AND EXISTING CONDITIONS AT THE SITE BEFORE PROCEEDING WITH EACH PHASE OF HIS WORK. THIS DRAWING, AS AN INSTRUMENT OF SERVICE, IS AND SHALL REMAIN THE PROPERTY OF THE ARCHITECT.


			DEPARTMENT OF LABOR AND INDUSTRY APPROVAL	
			PLOT NO. A832LS02	DATE: MAR-30-2001
			PROJECT NO. 2832	DRAWING NO. A6.2
			Murray Associates Architects, P.C. 1600 North Second Street Harrisburg, PA 17102-2499 717-234-2581 (fax 234-1201)	
			MEDICAL OFFICE BUILDING CENTURY DRIVE ASSOCIATES CONSTRUCTION DOCUMENTS LARGE SCALE FLOOR PLAN	

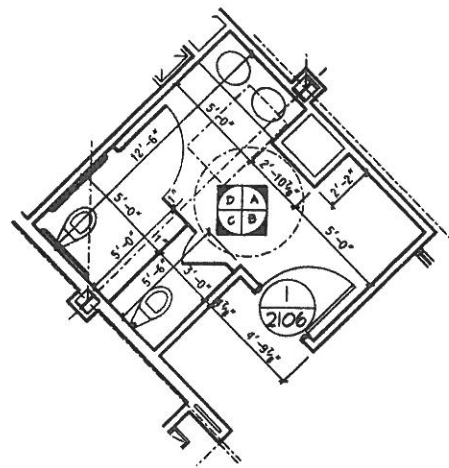


PLAN
SCALE: 1/4" = 1'-0"
WOMEN'S TOILET 2106

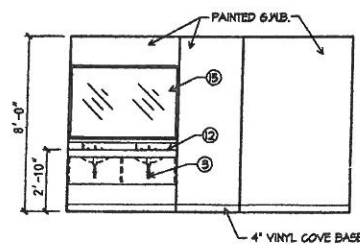


ELEVATION A

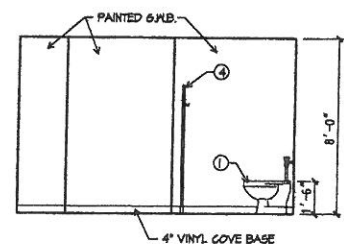

ELEVATION B

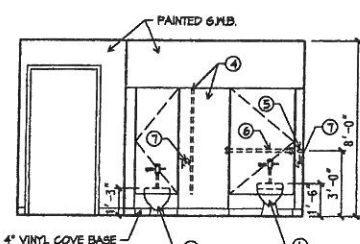


ELEVATION C

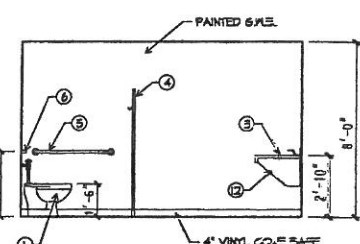


ELEVATION D


- WOMEN, MEN AND ACCESSIBLE TOILET ROOM EQUIPMENT LEGEND
- ① FLOOR MOUNTED WATER CLOSET (ACCESSIBLE 18" AFF.) WITH FLUSH VALVE
 - ② WALL HUNG URINAL (ACCESSIBLE RIM HT. 14" AFF.)
 - ③ LAVATORY (ACCESSIBLE 34" MAX. RIM HT. AFF.)
 - ④ METAL TOILET PARTITION - FLOOR MOUNTED
 - ⑤ 42" GRAB BAR 1" DIA. MOUNTED 9'-0" AFF.
 - ⑥ 36" GRAB BAR 1" DIA. MOUNTED 9'-0" AFF.
 - ⑦ TOILET PAPER DISPENSER, MOUNTED AT 2'-4" TO FUNCTION
 - ⑧ PAPER TOWEL DISPENSER - OPERATOR HT. @ 5'-6"
 - ⑨ SOAP DISPENSER - OPERATOR HT. @ 5'-4"
 - ⑩ MIRROR 22" x 36" WITH 5.5. FRAME MOUNTED 5'-4" AFF.
 - ⑪ URINAL PRIVACY SCREEN (METAL PARTITION 24" DEEP)
 - ⑫ LAMINATED COUNTERTOP 1/4" BACKSLASH AND APRON, MOUNTED 34" AFF.
 - ⑬ FOLDING SHOWER SEAT, MOUNTED 17'-4" AFF.
 - ⑭ BENCH SEAT, MOUNTED 17'-4" AFF.
 - ⑮ MIRROR 3'-2" x 5'-0" WITH 5.5. FRAME MOUNTED 5'-4" AFF.

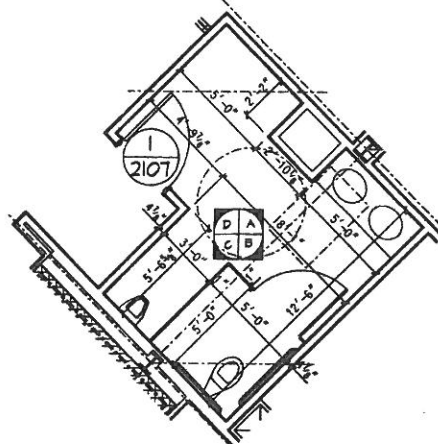


PLAN
SCALE: 1/4" = 1'-0"
MEN'S TOILET 2107

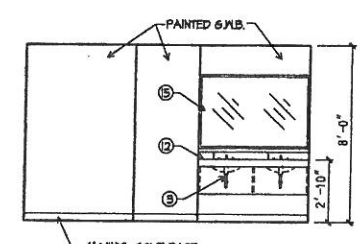


ELEVATION A

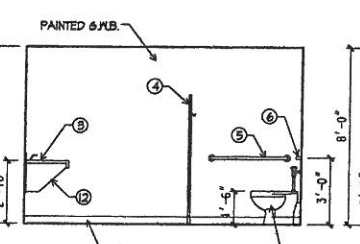


ELEVATION B

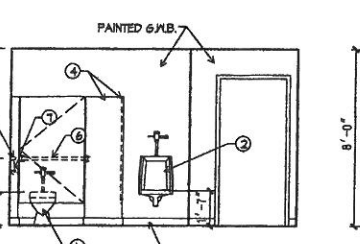


ELEVATION C

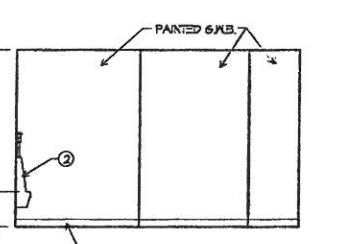


ELEVATION D

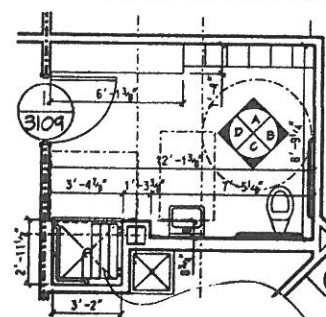


PLAN
SCALE: 1/4" = 1'-0"
MEN'S SHOWER 3109

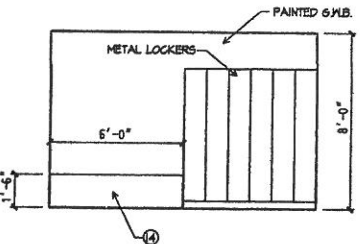


ELEVATION A

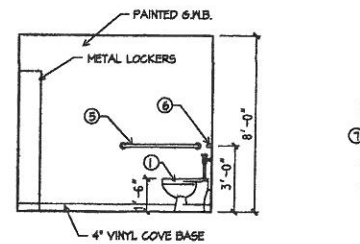

ELEVATION B

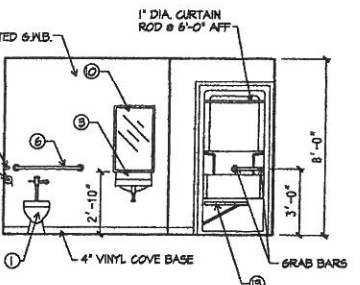


ELEVATION C

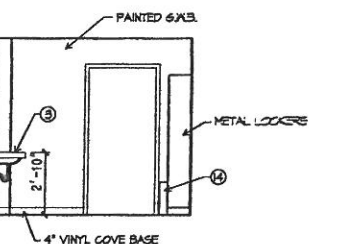


ELEVATION D

- LEGEND
- THE EAST PARTITION UL NO. 1465
 - THE EAST PARTITION UL NO. 1405

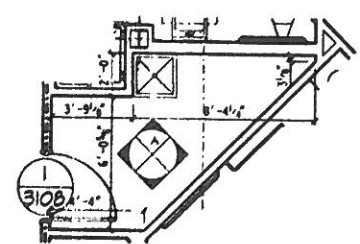


PLAN
SCALE: 1/4" = 1'-0"
JANITOR CLOSET 3108

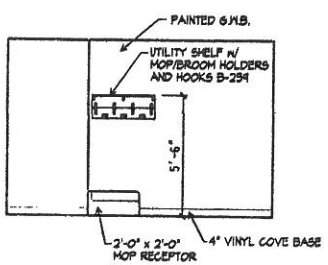


ELEVATION A

REVISIONS: THE CONTRACTOR SHALL VERIFY ALL DIMENSIONS AND EXISTING CONDITIONS AT THE SITE BEFORE PROCEEDING WITH EACH PHASE OF HIS WORK. THIS DRAWING, AS AN INSTRUMENT OF SERVICE, IS AND SHALL REMAIN THE PROPERTY OF THE ARCHITECT.


MEDICAL OFFICE BUILDING CENTURY DRIVE ASSOCIATES		Murray Associates Architects, P.C.	
CONSTRUCTION DOCUMENTS INTERIOR ELEVATIONS		1600 North Second Street Harrisburg, PA 17102-2499 717-234-2581 (fax 234-1201)	
PLOT NO.	DATE	PROJECT NO.	DRAWING NO.
A832152	MARCH 30, 2001	2832	A6.3

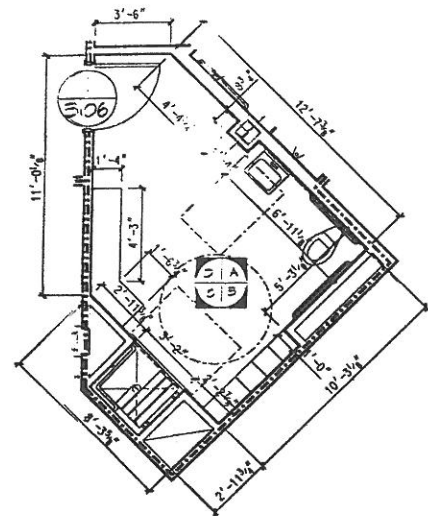


PLAN
SCALE: 1/4" = 1'-0"
WOMEN'S SHOWER 3106

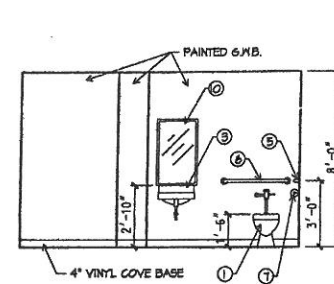


ELEVATION A

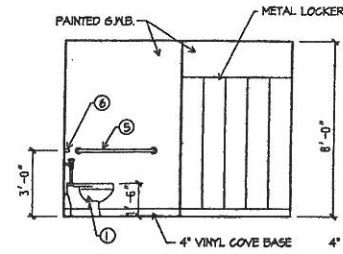

ELEVATION B

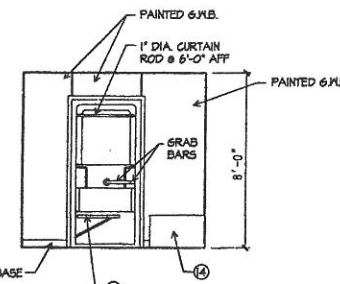


ELEVATION C

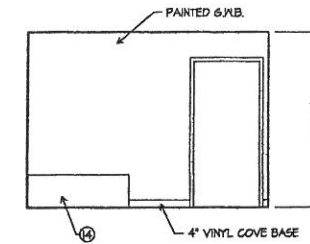


ELEVATION D


- WOMEN, MEN'S AND ACCESSIBLE TOILET ROOM EQUIPMENT LEGEND**
- ① FLOOR MOUNTED WATER CLOSET (ACCESSIBLE 18" AFF.) WITH FLUSH VALVE
 - ② WALL MOUNTED URINAL (ACCESSIBLE RIM HT. 14" AFF.)
 - ③ LAVATORY (ACCESSIBLE 34" MAX. RIM HT. AFF.)
 - ④ METAL TOILET PARTITION - FLOOR MOUNTED
 - ⑤ 42" GRAB BAR 1" DIA. MOUNTED 3'-0" AFF.
 - ⑥ 36" GRAB BAR 1" DIA. MOUNTED 3'-0" AFF.
 - ⑦ TOILET PAPER DISPENSER, MOUNTED AT 2'-4" TO FUNCTION
 - ⑧ PAPER TOWEL DISPENSER - OPERATOR HT. @ 3'-6"
 - ⑨ SOAP DISPENSER - OPERATOR HT. @ 3'-4"
 - ⑩ MIRROR 22" x 36" WITH S.S. FRAME MOUNTED 3'-4" AFF.
 - ⑪ URINAL PRIVACY SCREEN (METAL PARTITION 24" DEEP)
 - ⑫ LAMINATED COUNTERTOP 1/4" BACKSLASH AND APRON, MOUNTED 34" AFF.
 - ⑬ FOLDING SHOWER SEAT, MOUNTED 17'-14" AFF.
 - ⑭ BENCH SEAT, MOUNTED 17'-14" AFF.
 - ⑮ MIRROR 3'-2" x 5'-0" WITH S.S. FRAME MOUNTED 3'-4" AFF.

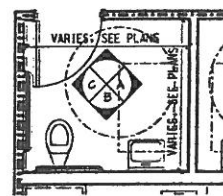


PLAN
SCALE: 1/4" = 1'-0"
TOILET ROOM 1126 - ACCESSIBLE
TOILET RM. 1134 SIM.
TOILET RM. 1146 SIM.
TOILET RM. 2131 SIM.
TOILET RM. 2220 SIM.
TOILET RM. 2309 SIM.

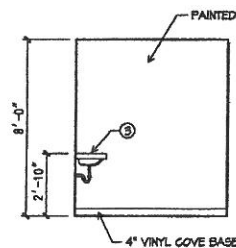


ELEVATION A

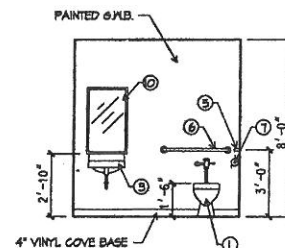


ELEVATION B

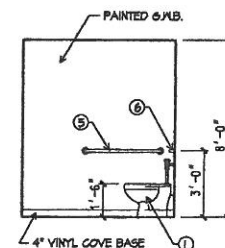


ELEVATION C

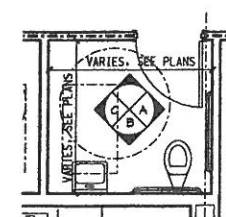


PLAN
SCALE: 1/4" = 1'-0"
TOILET ROOM 1125 - ACCESSIBLE
TOILET RM. 1133 SIM.
TOILET RM. 1152 SIM.
TOILET RM. 1160 SIM.
TOILET RM. 2131 SIM.
TOILET RM. 2137 SIM.
TOILET RM. 2204 SIM.

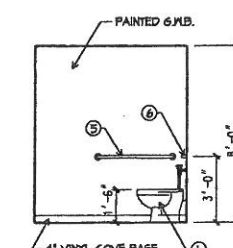


ELEVATION A

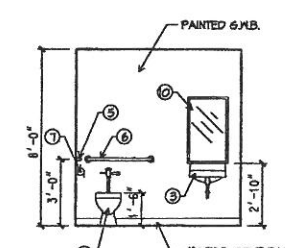


ELEVATION B

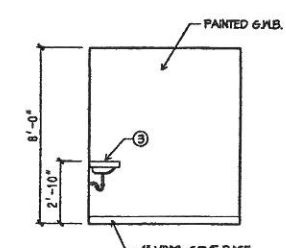


ELEVATION C

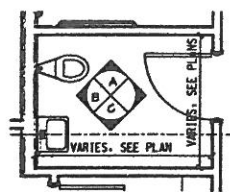


PLAN
SCALE: 1/4" = 1'-0"
TOILET ROOM 1161

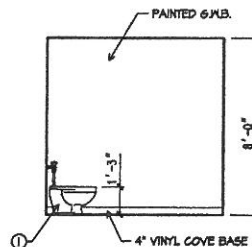

ELEVATION A

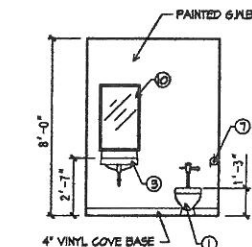

ELEVATION B

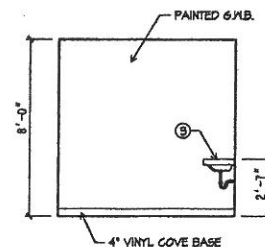

ELEVATION C

LEGEND

- 1 HR. RATED PARTITION UL NO. U465
- 1 HR. RATED PARTITION UL NO. U405

DEPARTMENT OF LABOR AND INDUSTRY APPROVAL

REVISIONS: THE CONTRACTOR SHALL VERIFY ALL DIMENSIONS AND EXISTING CONDITIONS AT THE SITE BEFORE PROCEEDING WITH EACH PHASE OF HIS WORK. THIS DRAWING, AS AN INSTRUMENT OF SERVICE, IS AND SHALL REMAIN THE PROPERTY OF THE ARCHITECT.									

DOOR NO.	ROOM NAME	SIZE	DOOR	FRAME	REMARKS
			MAT. FINISH TYPE	MAT. TYPE HEAD JAMB SILL LBL HDW.	
FIRST FLOOR					
1/1100	VESTIBULE	2'-3"0" x 7'-0" x 13'4"	ALUM.	- - -	SIDELITE w/ 1/4" TEMP. GLS.
1/1101	LOBBY	2'-3"0" x 7'-0" x 13'4"	ALUM.	- - -	SIDELITE w/ 1/4" TEMP. GLS.
1/1102	LOBBY	2'-3"0" x 7'-0" x 13'4"	S.C.W. PREFIN. DR-7	H.M. FR-9 H-1 J-1	UNDERCUT 1"
1/1103	MENS TOILET RM.	3'-0" x 7'-0" x 13'4"	S.C.W. PREFIN. DR-3	H.M. FR-3 H-1 J-1	UNDERCUT 1"
1/1104	ELEC. CL.	2'-3"0" x 7'-0" x 13'4"	S.C.W. PREFIN. DR-3	H.M. FR-3 H-1 J-1	1 HR.
1/1105	JAN.	3'-0" x 7'-0" x 13'4"	S.C.W. PREFIN. DR-3	H.M. FR-3 H-1 J-1	UNDERCUT 1"
1/1106	CORRIDOR	3'-0" x 7'-0" x 13'4"	S.C.W. PREFIN. DR-3	H.M. FR-4 H-1 J-1	UNDERCUT 1"
1/1107	ELEVATOR MACH. RM.	3'-0" x 7'-0" x 13'4"	S.C.W. PREFIN. DR-3	H.M. FR-3 H-1 J-1	1 HR.
1/1108	ELECTRICAL	2'-3"0" x 7'-0" x 13'4"	S.C.W. PREFIN. DR-3	H.M. FR-3 H-1 J-1	1 HR.
1/1109	VESTIBULE	3'-0" x 7'-0" x 13'4"	S.C.W. PREFIN. DR-3	H.M. FR-3 H-1 J-1	UNDERCUT 1"
1/1110	CORRIDOR	2'-3"0" x 7'-0" x 13'4"	S.C.W. PREFIN. DR-8	H.M. FR-4 H-1 J-1	UNDERCUT 1"
1/1111	WOMEN'S TOILET RM.	3'-0" x 7'-0" x 13'4"	S.C.W. PREFIN. DR-3	H.M. FR-3 H-1 J-1	UNDERCUT 1"
1/1112	JAN.	3'-0" x 7'-0" x 13'4"	S.C.W. PREFIN. DR-3	H.M. FR-3 H-1 J-1	UNDERCUT 1"
1/1113	TRANSCRIPTION	3'-0" x 7'-0" x 13'4"	S.C.W. PREFIN. DR-3	H.M. FR-3 H-1 J-1	3/4 HR.
1/1114	TRANS. OFFICE	3'-0" x 7'-0" x 13'4"	S.C.W. PREFIN. DR-3	H.M. FR-3 H-1 J-1	3/4 HR.
1/1115	CORRIDOR	3'-0" x 7'-0" x 13'4"	S.C.W. PREFIN. DR-12	H.M. FR-3 H-1 J-1	3/4 HR.
1/1116	MEDICAL RECORDS	3'-0" x 7'-0" x 13'4"	S.C.W. PREFIN. DR-3	H.M. FR-3 H-1 J-1	3/4 HR.
1/1117	CORRIDOR	2'-3"0" x 7'-0" x 13'4"	ALUM.	- - -	SIDELITE w/ 1/4" TEMP. GLS.
1/1118	LUNCH ROOM	2'-3"0" x 7'-0" x 13'4"	S.C.W. PREFIN. DR-13	H.M. FR-4 H-1 J-1	3/4 HR.
1/1119	AUDITORIUM	2'-3"0" x 7'-0" x 13'4"	S.C.W. PREFIN. DR-7	H.M. FR-4 H-1 J-2	3/4 HR.
1/1120	AUDITORIUM	3'-0" x 7'-0" x 13'4"	S.C.W. PREFIN. DR-3	H.M. FR-3 H-1 J-1	3/4 HR.
1/1121	SERVER/TELEPHONE	3'-0" x 7'-0" x 13'4"	S.C.W. PREFIN. DR-3	H.M. FR-3 H-1 J-1	3/4 HR.
1/1122	M.S.	3'-0" x 7'-0" x 13'4"	S.C.W. PREFIN. DR-3	H.M. FR-3 H-1 J-1	3/4 HR.
1/1123	STORAGE	3'-0" x 7'-0" x 13'4"	S.C.W. PREFIN. DR-3	H.M. FR-3 H-1 J-1	3/4 HR.
1/1124	KITCHEN	3'-0" x 7'-0" x 13'4"	S.C.W. PREFIN. DR-3	H.M. FR-3 H-1 J-1	3/4 HR.
1/1125	KITCHEN	3'-0" x 7'-0" x 13'4"	S.C.W. PREFIN. DR-4	H.M. FR-3 H-1 J-1	3/4 HR.
1/1126	WOMEN'S TOILET RM.	3'-0" x 7'-0" x 13'4"	S.C.W. PREFIN. DR-3	H.M. FR-3 H-1 J-1	UNDERCUT 1"
1/1127	MENS TOILET RM.	3'-0" x 7'-0" x 13'4"	S.C.W. PREFIN. DR-3	H.M. FR-3 H-1 J-1	UNDERCUT 1"
1/1128	SPRINKLER ROOM	3'-0" x 7'-0" x 13'4"	S.C.W. PREFIN. DR-3	H.M. FR-3 H-1 J-1	3/4 HR.
1/1129	ELEC/TELE. DATA RM.	3'-0" x 7'-0" x 13'4"	S.C.W. PREFIN. DR-3	H.M. FR-3 H-1 J-1	3/4 HR.
1/1130	HOLY SPIRIT FIT-OUT	3'-0" x 7'-0" x 13'4"	S.C.W. PREFIN. DR-3	H.M. FR-3 H-1 J-1	3/4 HR.
1/1131	HOLY SPIRIT FIT-OUT	3'-0" x 7'-0" x 13'4"	S.C.W. PREFIN. DR-3	H.M. FR-3 H-1 J-1	3/4 HR.
1/1132	HOLY SPIRIT FIT-OUT	3'-0" x 7'-0" x 13'4"	S.C.W. PREFIN. DR-3	H.M. FR-3 H-1 J-1	3/4 HR.
1/1133	BIO-HAZARD ROOM	3'-0" x 7'-0" x 13'4"	S.C.W. PREFIN. DR-3	H.M. FR-3 H-1 J-1	3/4 HR.
1/1134	TENANT FIT-OUT	2'-3"0" x 7'-0" x 13'4"	ALUM.	- - -	SIDELITE w/ 1/4" TEMP. GLS.
1/1135	TENANT FIT-OUT	2'-3"0" x 7'-0" x 13'4"	S.C.W. PREFIN. DR-9	H.M. FR-4 H-1 J-1	3/4 HR.
1/1136	PUBLIC WAITING	2'-3"0" x 7'-0" x 13'4"	S.C.W. PREFIN. DR-7	H.M. FR-4 H-1 J-1	3/4 HR.
1/1137	RECEPTION	3'-0" x 7'-0" x 13'4"	S.C.W. PREFIN. DR-3	H.M. FR-3 H-1 J-1	UNDERCUT 1"
1/1138	TOILET	3'-0" x 7'-0" x 13'4"	S.C.W. PREFIN. DR-3	H.M. FR-3 H-1 J-1	UNDERCUT 1"
1/1139	TOILET	3'-0" x 7'-0" x 13'4"	S.C.W. PREFIN. DR-3	H.M. FR-3 H-1 J-1	UNDERCUT 1"
1/1140	DRESS	3'-0" x 7'-0" x 13'4"	S.C.W. PREFIN. DR-3	H.M. FR-3 H-1 J-1	UNDERCUT 1"
1/1141	DRESS	2'-3"0" x 7'-0" x 13'4"	S.C.W. PREFIN. DR-2	H.M. FR-2 H-1 J-1	UNDERCUT 1"

DOOR NO.	ROOM NAME	SIZE	DOOR	FRAME	REMARKS
			MAT. FINISH TYPE	MAT. TYPE HEAD JAMB SILL LBL HDW.	
FIRST FLOOR continued					
1/1142	X-RAY	3'-0" x 7'-0" x 13'4"	S.C.W. PREFIN. DR-3	H.M. FR-3 H-1 J-1	LEAD LINED DOOR & FRAME
1/1143	X-RAY	3'-0" x 7'-0" x 13'4"	S.C.W. PREFIN. DR-3	H.M. FR-3 H-1 J-1	LEAD LINED DOOR & FRAME
1/1144	CORRIDOR (DRS)	3'-0" x 7'-0" x 13'4"	S.C.W. PREFIN. DR-3	H.M. FR-3 H-1 J-1	LEAD LINED DOOR & FRAME
1/1145	ULTRA SOUND	3'-0" x 7'-0" x 13'4"	S.C.W. PREFIN. DR-3	H.M. FR-3 H-1 J-1	LEAD LINED DOOR & FRAME
1/1146	ULTRA SOUND	3'-0" x 7'-0" x 13'4"	S.C.W. PREFIN. DR-3	H.M. FR-3 H-1 J-1	LEAD LINED DOOR & FRAME
1/1147	DRESS	2'-3"0" x 7'-0" x 13'4"	S.C.W. PREFIN. DR-2	H.M. FR-2 H-1 J-1	UNDERCUT 1"
1/1148	TOILET	3'-0" x 7'-0" x 13'4"	S.C.W. PREFIN. DR-3	H.M. FR-3 H-1 J-1	UNDERCUT 1"
1/1149	TOILET	3'-0" x 7'-0" x 13'4"	S.C.W. PREFIN. DR-3	H.M. FR-3 H-1 J-1	UNDERCUT 1"
1/1150	ULTRA SOUND	3'-0" x 7'-0" x 13'4"	S.C.W. PREFIN. DR-3	H.M. FR-3 H-1 J-1	UNDERCUT 1"
1/1151	ULTRA SOUND	3'-0" x 7'-0" x 13'4"	S.C.W. PREFIN. DR-3	H.M. FR-3 H-1 J-1	UNDERCUT 1"
1/1152	CORRIDOR	3'-0" x 7'-0" x 13'4"	S.C.W. PREFIN. DR-3	H.M. FR-3 H-1 J-1	UNDERCUT 1"
1/1153	BREAK ROOM	3'-0" x 7'-0" x 13'4"	S.C.W. PREFIN. DR-3	H.M. FR-3 H-1 J-1	UNDERCUT 1"
1/1154	TOILET	3'-0" x 7'-0" x 13'4"	S.C.W. PREFIN. DR-3	H.M. FR-3 H-1 J-1	UNDERCUT 1"
1/1155	CT. TECH.	3'-0" x 7'-0" x 13'4"	S.C.W. PREFIN. DR-3	H.M. FR-3 H-1 J-1	LEAD LINED DOOR & FRAME
1/1156	CT. TECH.	3'-0" x 7'-0" x 13'4"	S.C.W. PREFIN. DR-3	H.M. FR-3 H-1 J-1	LEAD LINED DOOR & FRAME
1/1157	STOR.	3'-0" x 7'-0" x 13'4"	S.C.W. PREFIN. DR-3	H.M. FR-3 H-1 J-1	UNDERCUT 1"
1/1158	DRESS	3'-0" x 7'-0" x 13'4"	S.C.W. PREFIN. DR-3	H.M. FR-3 H-1 J-1	UNDERCUT 1"
1/1159	DRESS	3'-0" x 7'-0" x 13'4"	S.C.W. PREFIN. DR-3	H.M. FR-3 H-1 J-1	UNDERCUT 1"
1/1160	TOILET	3'-0" x 7'-0" x 13'4"	S.C.W. PREFIN. DR-3	H.M. FR-3 H-1 J-1	UNDERCUT 1"
1/1161	TOILET	2'-3"0" x 7'-0" x 13'4"	S.C.W. PREFIN. DR-2	H.M. FR-2 H-1 J-1	UNDERCUT 1"
1/1162	STOR.	2'-3"0" x 7'-0" x 13'4"	S.C.W. PREFIN. DR-2	H.M. FR-2 H-1 J-1	UNDERCUT 1"
1/1163	SEACING ROOM	3'-0" x 7'-0" x 13'4"	S.C.W. PREFIN. DR-3	H.M. FR-3 H-1 J-1	UNDERCUT 1"
1/1164	STOR.	3'-0" x 7'-0" x 13'4"	S.C.W. PREFIN. DR-3	H.M. FR-3 H-1 J-1	UNDERCUT 1"
1/1165	VAR. COMPUTER	3'-0" x 7'-0" x 13'4"	S.C.W. PREFIN. DR-3	H.M. FR-3 H-1 J-1	UNDERCUT 1"
1/1166	CORRIDOR	3'-0" x 7'-0" x 13'4"	S.C.W. PREFIN. DR-3	H.M. FR-3 H-1 J-1	UNDERCUT 1"
1/1167	VAR.	3'-0" x 7'-0" x 13'4"	S.C.W. PREFIN. DR-3	H.M. FR-3 H-1 J-1	UNDERCUT 1"
1/1168	CORRIDOR	2'-3"0" x 7'-0" x 13'4"	ALUM.	- - -	UNDERCUT 1"
1/1169	VAR. TECH.	3'-0" x 7'-0" x 13'4"	S.C.W. PREFIN. DR-3	H.M. FR-3 H-1 J-1	UNDERCUT 1"
1/1170	PET TECH.	3'-0" x 7'-0" x 13'4"	S.C.W. PREFIN. DR-3	H.M. FR-3 H-1 J-1	UNDERCUT 1"
1/1171	PET TECH.	3'-0" x 7'-0" x 13'4"	S.C.W. PREFIN. DR-3	H.M. FR-3 H-1 J-1	UNDERCUT 1"
1/1172	PET TECH.	3'-0" x 7'-0" x 13'4"	S.C.W. PREFIN. DR-3	H.M. FR-3 H-1 J-1	UNDERCUT 1"
1/1173	PET TECH.	3'-0" x 7'-0" x 13'4"	S.C.W. PREFIN. DR-3	H.M. FR-3 H-1 J-1	UNDERCUT 1"
1/1174	CORRIDOR	3'-0" x 7'-0" x 13'4"	S.C.W. PREFIN. DR-3	H.M. FR-3 H-1 J-1	UNDERCUT 1"
1/1175	CORRIDOR	3'-0" x 7'-0" x 13'4"	S.C.W. PREFIN. DR-3	H.M. FR-3 H-1 J-1	UNDERCUT 1"

DOOR NO.	ROOM NAME	SIZE	DOOR	FRAME	REMARKS
			MAT. FINISH TYPE	MAT. TYPE HEAD JAMB SILL LBL HDW.	
SECOND FLOOR					
1/2100	VESTIBULE	2'-3"0" x 7'-0" x 13'4"	ALUM.	- - -	AUTO SL. DRS. w/BREAKOUT.
1/2101	ELEC.	3'-0" x 7'-0" x 13'4"	S.C.W. PREFIN. DR-3	H.M. FR-3 H-1 J-1	1 HR.
1/2102	ELEC.	3'-0" x 7'-0" x 13'4"	S.C.W. PREFIN. DR-3	H.M. FR-3 H-1 J-1	1 HR.
1/2103	LOBBY	2'-3"0" x 7'-0" x 13'4"	ALUM.	- - -	AUTO SL. DRS. w/BREAKOUT.
1/2104	VESTIBULE	2'-3"0" x 7'-0" x 13'4"	S.C.W. PREFIN. DR-3	H.M. FR-3 H-1 J-1	UNDERCUT 1"
1/2105	STORAGE	3'-0" x 7'-0" x 13'4"	S.C.W. PREFIN. DR-3	H.M. FR-3 H-1 J-1	UNDERCUT 1"
1/2106	WOMEN'S TOILET	3'-0" x 7'-0" x 13'4"	S.C.W. PREFIN. DR-3	H.M. FR-3 H-1 J-1	UNDERCUT 1"
1/2107	MENS TOILET	3'-0" x 7'-0" x 13'4"	S.C.W. PREFIN. DR-3	H.M. FR-3 H-1 J-1	UNDERCUT 1"
1/2108	WAITING	2'-3"0" x 7'-0" x 13'4"	S.C.W. PREFIN. DR-7	H.M. FR-4 H-1 J-1	SIDELITE w/ 1/4" TEMP. GLS.
1/2109	WAITING	2'-3"0" x 7'-0" x 13'4"	S.C.W. PREFIN. DR-9	H.M. FR-4 H-1 J-1	DOUBLE ACTING
1/2110	WAITING	2'-3"0" x 7'-0" x 13'4"	S.C.W. PREFIN. DR-9	H.M. FR-4 H-1 J-1	DOUBLE ACTING
1/2111	WAITING	2'-3"0" x 7'-0" x 13'4"	S.C.W. PREFIN. DR-9	H.M. FR-4 H-1 J-1	SIDELITE w/ 1/4" TEMP. GLS.
1/2112	WAITING	2'-3"0" x 7'-0" x 13'4"	S.C.W. PREFIN. DR-9	H.M. FR-4 H-1 J-1	SIDELITE w/ 1/4" TEMP. GLS.
1/2113	NEW PATIENT	3'-0" x 7'-0" x 13'4"	S.C.W. PREFIN. DR-3	H.M. FR-3 H-1 J-1	UNDERCUT 1"
1/2114	HMO COORD.	3'-0" x 7'-0" x 13'4"	S.C.W. PREFIN. DR-3	H.M. FR-3 H-1 J-1	UNDERCUT 1"
1/2115	JAN.	3'-0" x 7'-0" x 13'4"	S.C.W. PREFIN. DR-3	H.M. FR-3 H-1 J-1	1 HR.
1/2116	ELEC. CL.	3'-0" x 7'-0" x 13'4"	S.C.W. PREFIN. DR-3	H.M. FR-3 H-1 J-1	1 HR.
1/2117	PAGE MAKER	3'-0" x 7'-0" x 13'4"	S.C.W. PREFIN. DR-3	H.M. FR-3 H-1 J-1	1 HR.
1/2118	PAGE MAKER	3'-0" x 7'-0" x 13'4"	S.C.W. PREFIN. DR-3	H.M. FR-3 H-1 J-1	1 HR.
1/2119	PAGE MAKER	3'-0" x 7'-0" x 13'4"	S.C.W. PREFIN. DR-3	H.M. FR-3 H-1 J-1	1 HR.
1/2120	PAGE MAKER	3'-0" x 7'-0" x 13'4"	S.C.W. PREFIN. DR-3	H.M. FR-3 H-1 J-1	1 HR.
1/2121	SWITCH BOARD	3'-0" x 7'-0" x 13'4"	S.C.W. PREFIN. DR-3	H.M. FR-3 H-1 J-1	1 HR.
1/2122	SWITCH BOARD	3'-0" x 7'-0" x 13'4"	S.C.W. PREFIN. DR-3	H.M. FR-3 H-1 J-1	1 HR.
1/2123	SWITCH BOARD	3'-0" x 7'-0" x 13'4"	S.C.W. PREFIN. DR-3	H.M. FR-3 H-1 J-1	1 HR.
1/2124	CORRIDOR	3'-0" x 7'-0" x 13'4"	S.C.W. PREFIN. DR-3	H.M. FR-3 H-1 J-1	1 HR.
1/2125	STAFF TOILET	3'-0" x 7'-0" x 13'4"	S.C.W. PREFIN. DR-3	H.M. FR-3 H-1 J-1	UNDERCUT 1"
1/2126	OFFICE	3'-0" x 7'-0" x 13'4"	S.C.W. PREFIN. DR-3	H.M. FR-3 H-1 J-1	UNDERCUT 1"
1/2127	MEDICAL RECORDS	3'-0" x 7'-0" x 13'4"	S.C.W. PREFIN. DR-3	H.M. FR-3 H-1 J-1	UNDERCUT 1"
1/2128	TOILET	3'-0" x 7'-0" x 13'4"	S.C.W. PREFIN. DR-3	H.M. FR-3 H-1 J-1	UNDERCUT 1"
1/2129	DOCTOR'S LOUNGE	3'-0" x 7'-0" x 13'4"	S.C.W. PREFIN. DR-3	H.M. FR-3 H-1 J-1	UNDERCUT 1"
1/2130	SCHED.	3'-0" x 7'-0" x 13'4"	S.C.W. PREFIN. DR-6	H.M. FR-6 H-1 J-1	SIDELITE w/ 1/4" TEMP. GLS.
1/2131	SCHED.	3'-0" x 7'-0" x 13'4"	S.C.W. PREFIN. DR-3	H.M. FR-3 H-1 J-1	POCKET DOOR
1/2132	SCHED.	3'-0" x 7'-0" x 13'4"	S.C.W. PREFIN. DR-3	H.M. FR-3 H-1 J-1	POCKET DOOR
1/2133	SCHED.	3'-0" x 7'-0" x 13'4"	S.C.W. PREFIN. DR-3	H.M. FR-3 H-1 J-1	SIDELITE w/ 1/4" TEMP. GLS.
1/2134	STOR.	2'-3"0" x 7'-0" x 13'4"	S.C.W. PREFIN. DR-9	H.M. FR-4 H-1 J-1	SIDELITE w/ 1/4" TEMP. GLS.
1/2135	JAN.	3'-0" x 7'-0" x 13'4"	S.C.W. PREFIN. DR-3	H.M. FR-3 H-1 J-1	UNDERCUT 1"

DOOR NO.	ROOM NAME	SIZE	DOOR			FRAME			REMARKS			
			MAT.	FINISH	TYPE	MAT.	TYPE	HEAD	JAMB	SILL	LBL.	HOW.
SECOND FLOOR continued												
1/2200	VESTIBULE	2'-3'-0" x 7'-0" x 13'-4"	ALUM.	-	-	ALUM.	-	-	-	-	-	SIDELITE w/ 1/4" TEMP. GLS.
1/2201	WAITING	2'-3'-0" x 7'-0" x 13'-4"	-	-	-	ALUM.	-	-	-	-	-	SIDELITE w/ 1/4" TEMP. GLS.
1/2202	TOILET ROOM	3'-0" x 7'-0" x 13'-4"	S.C.W.	PREFIN.	DR-3	H.M.	FR-3	H-1	J-1	-	-	UNDERCUT 1"
1/2203	PREP	3'-0" x 7'-0" x 13'-4"	S.C.W.	PREFIN.	DR-3	H.M.	FR-3	H-1	J-1	-	-	UNDERCUT 1"
1/2204	WOMEN'S TOILET	3'-0" x 7'-0" x 13'-4"	S.C.W.	PREFIN.	DR-3	H.M.	FR-3	H-1	J-1	-	-	UNDERCUT 1"
1/2205	CLOSET	2'-3" x 7'-0" x 13'-4"	S.C.W.	PREFIN.	DR-1	H.M.	FR-1	H-1	J-1	-	-	SIDELITE w/ 1/4" TEMP. GLS.
1/2206	CORRIDOR	3'-0" x 7'-0" x 13'-4"	S.C.W.	PREFIN.	DR-6	H.M.	FR-7	H-1	J-1	1-20L-3	-	SIDELITE w/ 1/4" TEMP. GLS.
1/2207	STRESS	3'-0" x 7'-0" x 13'-4"	S.C.W.	PREFIN.	DR-3	H.M.	FR-3	H-1	J-1	-	-	POCKET DOOR, LEAD LINED
1/2208	STRESS	3'-0" x 7'-0" x 13'-4"	S.C.W.	PREFIN.	DR-3	H.M.	FR-1	H-1	J-1	-	-	POCKET DOOR, LEAD LINED
1/2210	PREP	3'-0" x 7'-0" x 13'-4"	S.C.W.	PREFIN.	DR-3	H.M.	FR-3	H-1	J-1	-	-	LEAD LINED DOOR & FRAME
1/2211	CAMERA	2'-3'-0" x 7'-0" x 13'-4"	S.C.W.	PREFIN.	DR-6	H.M.	FR-4	H-1	J-1	-	-	LEAD LINED DOOR & FRAME
1/2214	HOLDING	3'-0" x 7'-0" x 13'-4"	S.C.W.	PREFIN.	DR-3	H.M.	FR-6	H-1	J-1	-	-	LEAD LINED DOOR & FRAME
1/2216	CAMERA	2'-3'-0" x 7'-0" x 13'-4"	S.C.W.	PREFIN.	DR-3	H.M.	FR-6	H-1	J-1	-	-	LEAD LINED DOOR & FRAME
1/2217	STRESS	3'-0" x 7'-0" x 13'-4"	S.C.W.	PREFIN.	DR-3	H.M.	FR-3	H-1	J-1	-	-	POCKET DOOR, LEAD LINED
1/2218	STRESS	3'-0" x 7'-0" x 13'-4"	S.C.W.	PREFIN.	DR-3	H.M.	FR-11	H-1	J-1	-	-	POCKET DOOR, LEAD LINED
1/2219	CLOSET	2'-3" x 7'-0" x 13'-4"	S.C.W.	PREFIN.	DR-1	H.M.	FR-1	H-1	J-1	-	-	LEAD LINED DOOR & FRAME
1/2218	HOT LAB	3'-0" x 7'-0" x 13'-4"	S.C.W.	PREFIN.	DR-3	H.M.	FR-3	H-1	J-1	-	-	UNDERCUT 1"
1/2220	MEN'S TOILET	3'-0" x 7'-0" x 13'-4"	S.C.W.	PREFIN.	DR-3	H.M.	FR-3	H-1	J-1	-	-	UNDERCUT 1"
1/2221	PREP	3'-0" x 7'-0" x 13'-4"	S.C.W.	PREFIN.	DR-3	H.M.	FR-3	H-1	J-1	-	-	SIDELITE w/ 1/4" TEMP. GLS.
1/2223	DR. READING WKRM.	3'-0" x 7'-0" x 13'-4"	S.C.W.	PREFIN.	DR-3	H.M.	FR-6	H-1	J-1	-	-	SIDELITE w/ 1/4" TEMP. GLS.
1/2225	NUCLEAR TECH. NURSE	3'-0" x 7'-0" x 13'-4"	S.C.W.	PREFIN.	DR-3	H.M.	FR-6	H-1	J-1	-	-	SIDELITE w/ 1/4" TEMP. GLS.
1/2226	STOR.	3'-0" x 7'-0" x 13'-4"	S.C.W.	PREFIN.	DR-3	H.M.	FR-3	H-1	J-1	-	-	SIDELITE w/ 1/4" TEMP. GLS.
1/2227	HOLTER / EVENT	3'-0" x 7'-0" x 13'-4"	S.C.W.	PREFIN.	DR-3	H.M.	FR-3	H-1	J-1	-	-	SIDELITE w/ 1/4" TEMP. GLS.
1/2228	CORRIDOR	3'-0" x 7'-0" x 13'-4"	S.C.W.	PREFIN.	DR-6	H.M.	FR-7	H-1	J-1	1-20L-3	-	SIDELITE w/ 1/4" TEMP. GLS.
1/2229	VASCULAR EXAM	3'-0" x 7'-0" x 13'-4"	S.C.W.	PREFIN.	DR-3	H.M.	FR-3	H-1	J-1	-	-	SIDELITE w/ 1/4" TEMP. GLS.
1/2230	VASCULAR EXAM	3'-0" x 7'-0" x 13'-4"	S.C.W.	PREFIN.	DR-3	H.M.	FR-3	H-1	J-1	-	-	SIDELITE w/ 1/4" TEMP. GLS.
1/2230	VASCULAR WORK	3'-0" x 7'-0" x 13'-4"	S.C.W.	PREFIN.	DR-3	H.M.	FR-3	H-1	J-1	-	-	SIDELITE w/ 1/4" TEMP. GLS.
1/2231	CLOSET	2'-3" x 7'-0" x 13'-4"	S.C.W.	PREFIN.	DR-1	H.M.	FR-1	H-1	J-1	-	-	SIDELITE w/ 1/4" TEMP. GLS.
1/2232	EXAM	3'-0" x 7'-0" x 13'-4"	S.C.W.	PREFIN.	DR-3	H.M.	FR-3	H-1	J-1	-	-	SIDELITE w/ 1/4" TEMP. GLS.
1/2233	CUPTON OFFICE	3'-0" x 7'-0" x 13'-4"	S.C.W.	PREFIN.	DR-3	H.M.	FR-3	H-1	J-1	-	-	SIDELITE w/ 1/4" TEMP. GLS.
1/2234	TREADMILL	3'-0" x 7'-0" x 13'-4"	S.C.W.	PREFIN.	DR-3	H.M.	FR-3	H-1	J-1	-	-	SIDELITE w/ 1/4" TEMP. GLS.
1/2235	OMNION NURSE CON.	3'-0" x 7'-0" x 13'-4"	S.C.W.	PREFIN.	DR-3	H.M.	FR-3	H-1	J-1	-	-	SIDELITE w/ 1/4" TEMP. GLS.
1/2237	LIPID NURSE CONSULT.	3'-0" x 7'-0" x 13'-4"	S.C.W.	PREFIN.	DR-3	H.M.	FR-3	H-1	J-1	-	-	SIDELITE w/ 1/4" TEMP. GLS.
1/2238	EXAM	3'-0" x 7'-0" x 13'-4"	S.C.W.	PREFIN.	DR-3	H.M.	FR-3	H-1	J-1	-	-	SIDELITE w/ 1/4" TEMP. GLS.
1/2240	TOILET ROOM	3'-0" x 7'-0" x 13'-4"	S.C.W.	PREFIN.	DR-3	H.M.	FR-3	H-1	J-1	-	-	UNDERCUT 1"
1/2241	STOR.	3'-0" x 7'-0" x 13'-4"	S.C.W.	PREFIN.	DR-3	H.M.	FR-3	H-1	J-1	-	-	UNDERCUT 1"
1/2242	VASCULAR EXAM	3'-0" x 7'-0" x 13'-4"	S.C.W.	PREFIN.	DR-3	H.M.	FR-3	H-1	J-1	-	-	UNDERCUT 1"