

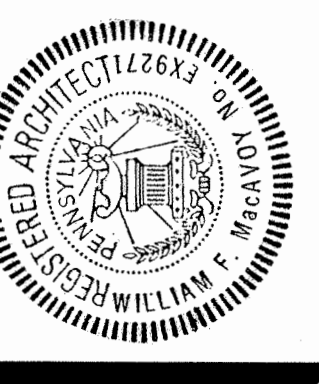


- | NOTES | |
|--|---|
| 1. LOW HEIGHT METAL THRESHOLD | 6. 12" CHU WITH 1/2" G.W.B. ON 3/4" FURRING. |
| 2. 12" CHU ELEVATOR SHAFT WALL W/1 1/2" EXTERIOR INSULATION FINISH SYSTEM EXTERIOR SIDE. | 7. CONCRETE FILLED METAL PAN STAIR ASSEMBLY. |
| 3. 8" CHU ELEVATOR SHAFT WALL WITH 2" RIGID INSULATION BETWEEN 2" METAL Z CHANNELS. | 8. STEEL COLUMNS, TYP. SEE STRUCTURAL DRAWINGS. |
| 4. 3 5/8" METAL STUDS @ 16" O.C. WITH 1/2" G.W.B. EACH SIDE TO UNDERSIDE OF OVERHEAD STRUCTURE. | 9. SEE WALL SECTION F8/A202 FOR DETAILS |
| 5. 3 5/8" METAL STUDS @ 16" O.C. WITH 5/8" FIRE-RATED G.W.B. EACH SIDE TO UNDERSIDE OF OVERHEAD STRUCTURE. | 10. SEE WALL SECTION F3/A202 FOR DETAILS |
| | 11. 12" X 12" CERAMIC TILE TYP. SEE SPECS. |
| | 12. LINE OF OVERHANG ABOVE |
| | 13. 4" THK. CONCRETE WALK W/ 6 X 6 X W14 X W14 W.W.F. ON 4" STONE BASE. PROVIDE STRAIGHT BROOM FINISH W/ 2" SMOOTH TROWELED EDGE |
| | 14. 3" THK. CONCRETE SLAB W/ 6 X 6 X W14 X W14 W.W.F. OVER METAL DECKING. SAW CUT AND CAULK CONSTRUCTION JOINTS IN CONCRETE FLOOR AS INDICATED ON STRUCTURAL DRAWINGS |
| | 15. EXISTING CONCRETE WALK/RAMP BELOW |
| | 16. CONCRETE STEPS AND PLANTER. SEE SHEET A204 FOR DETAILS |
| | 17. BITUMINOUS PAVING PARKING AREA. SEE SITE DRAWINGS FOR DETAILS AND CONTINUATION |
| | 18. DEPRESSED CONCRETE CURB TO ALIGN W/ PARKING AREA. SLOPE WALKWAY AS REQUIRED. |
| | 19. PLANTER BELOW |
| | 20. "DRYVIT" EXTERIOR INSUL. FINISH SYSTEM ON 1-1/2" RIGID INSULATION OVER 1/2" EXT. G.W.B. ON 3-5/8" METAL STUDS @ 16" O.C. |
| | 21. ALUMINUM DOWNSPOUT. BOOT TO PVC. SEE SITE PLAN. |
| | 22. EXISTING BITUMINOUS PAVING TO REMAIN. |
| | 23. PROVIDE METAL EDGE SHUTTER STRIP AT INTERSECTION OF C.T. AND OTHER FLOOR SURFACES. |
| | 24. 10" CHU ELEVATOR SHAFT WALL. |
| | 25. CANOPY BELOW TO MATCH CANOPY AT EXISTING VESTIBULE #1079. FILL TUBULAR STEEL SUPPORTS WITH NON-SHRINK GROUT BELOW OPENINGS FOR RELEASE OF RAIN WATER. |
| | 26. ROOF SCUTTLE AND FIXED ACCESS LADDER. SEE SPECS. |
| | 27. RETAINING WALL - SEE STRUCTURAL DRAWINGS. |
| | 28. BUILDING LIGHTS. SEE ELECTRICAL DRAWINGS. |
| | 29. LIGHTED BOLLARDS. SEE ELECTRICAL DRAWINGS. |
| | 30. MECHANICAL CHASE. |
| | 31. EXISTING WINDOW RELOCATED. |

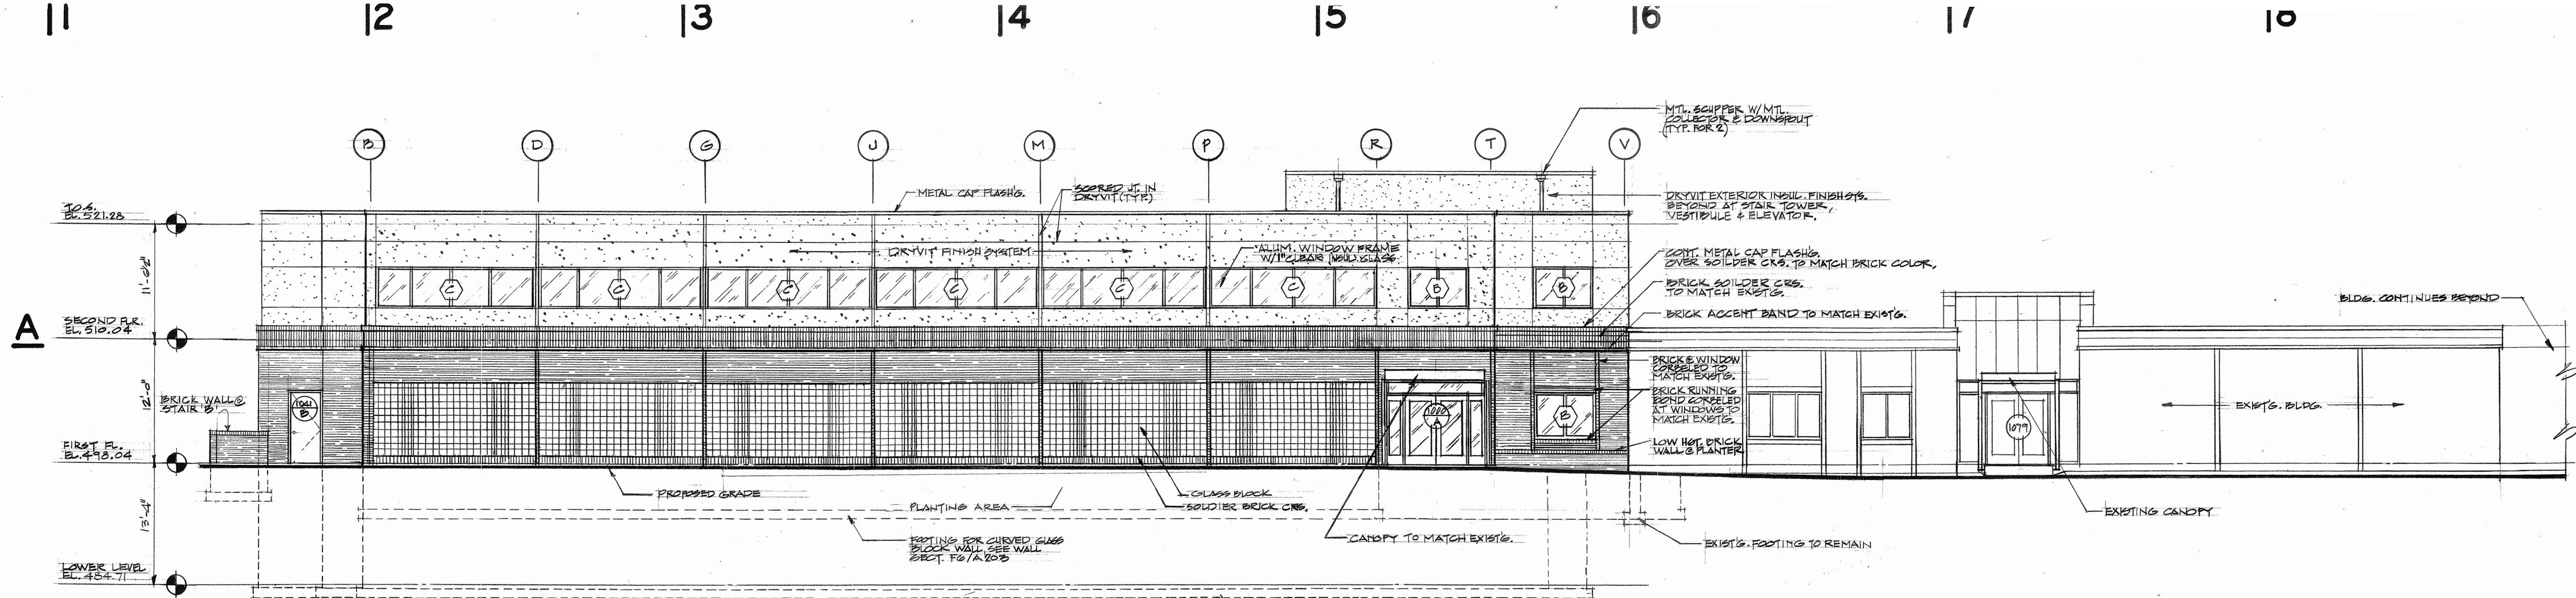


SOUTH ELEVATION
SCALE 1/8" = 1'-0"


WINDOW SCHEDULE				
TYPE	MANUFACTURER	ROUGH OPENING	COLOR	REMARKS
A	VISTAWALL	7'-4 1/2" X 4'-0 1/2"	MATCH EXISTING	LENGTH FOR 3 UNITS
B	VISTAWALL	4'-11 1/2" X 4'-0 1/2"	MATCH EXISTING	
C	VISTAWALL	15'-11 1/2" X 4'-0 1/2"	MATCH EXISTING	LENGTH FOR 4 UNITS
D	VISTAWALL	4'-11 1/2" X 4'-0 1/2"	MATCH EXISTING	EXISTING WINDOW RELOCATED
E	VISTAWALL	4'-8" X 4'-0 1/2"	MATCH EXISTING	
F	VISTAWALL	9'-4" X 9'-4"	MATCH EXISTING	6 UNITS - MULL TOGETHER
G	VISTAWALL	9'-4" X 4'-0 1/2"	MATCH EXISTING	2 UNITS - MULL TOGETHER
H	VISTAWALL	7'-4 1/2" X 4'-0 1/2"	MATCH EXISTING	EXISTING WINDOW RELOCATED

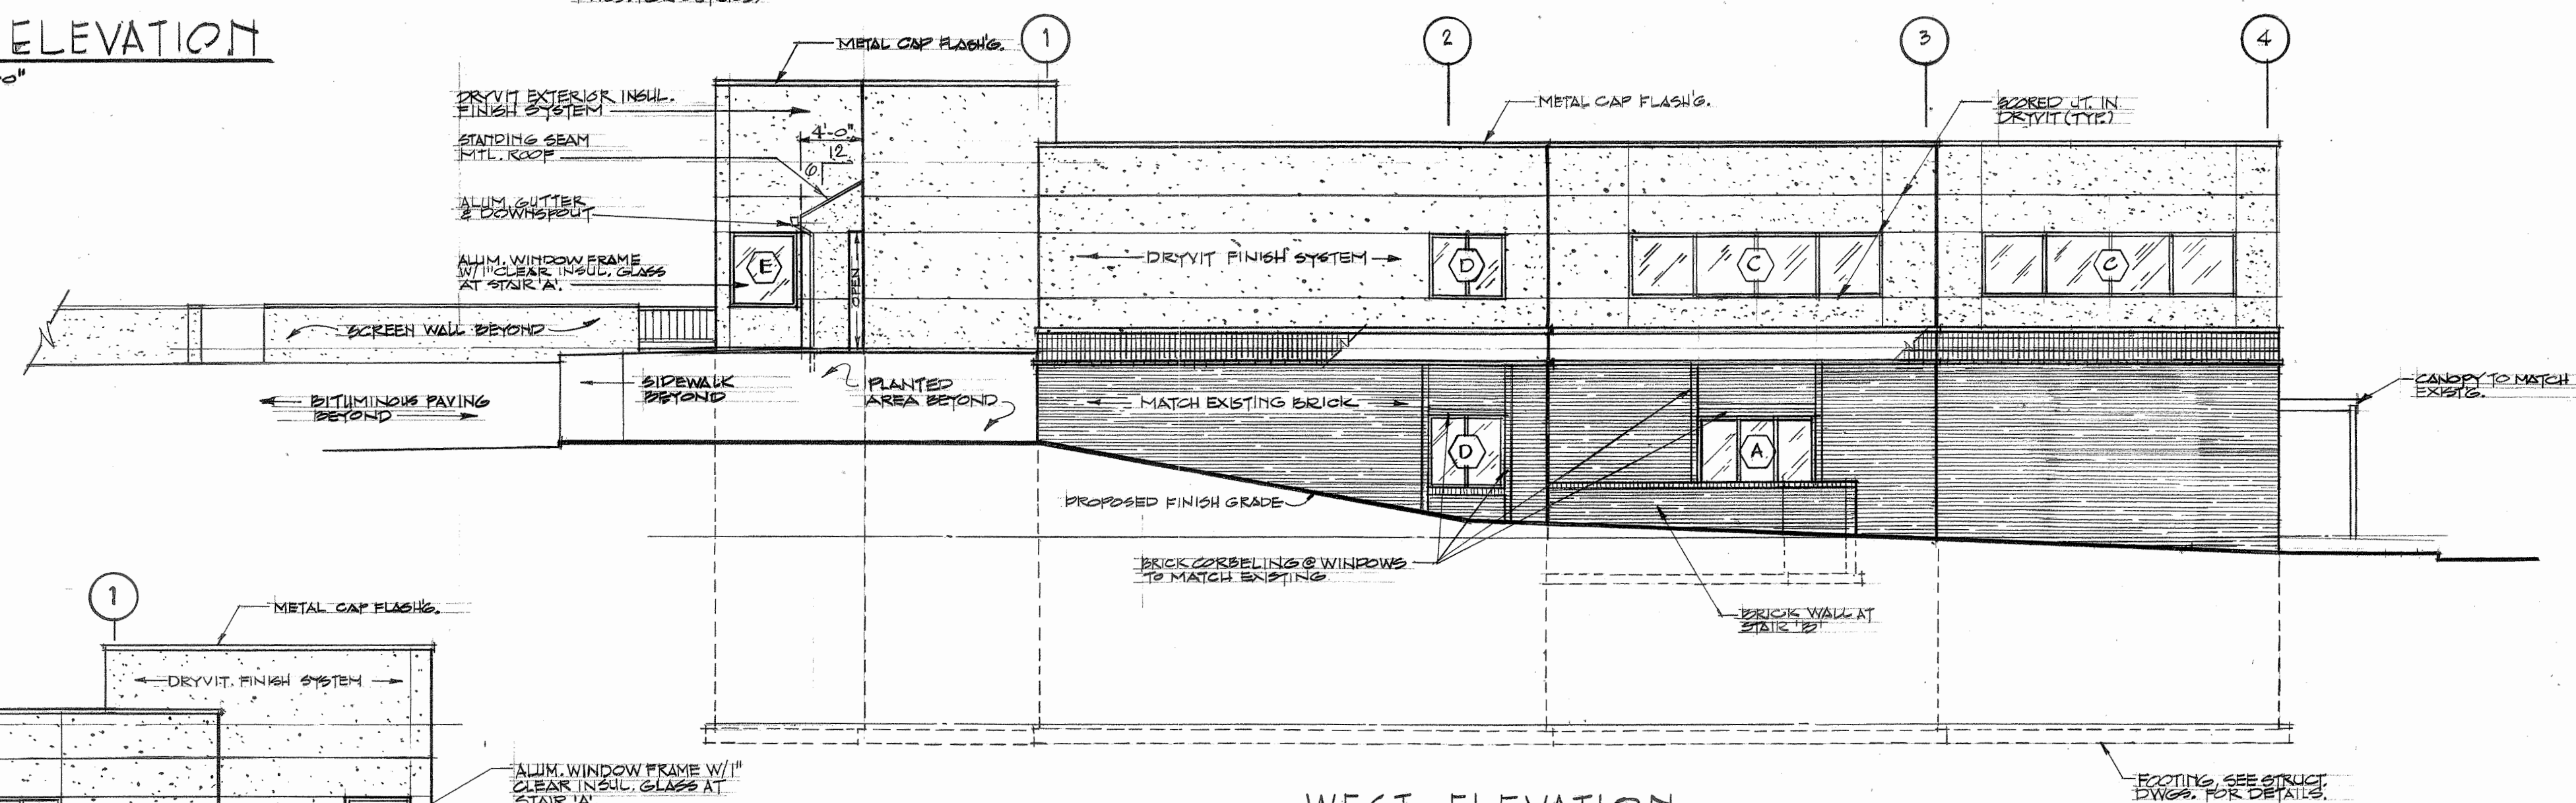

WEST ELEVATION
SCALE 1/8" = 1'-0"

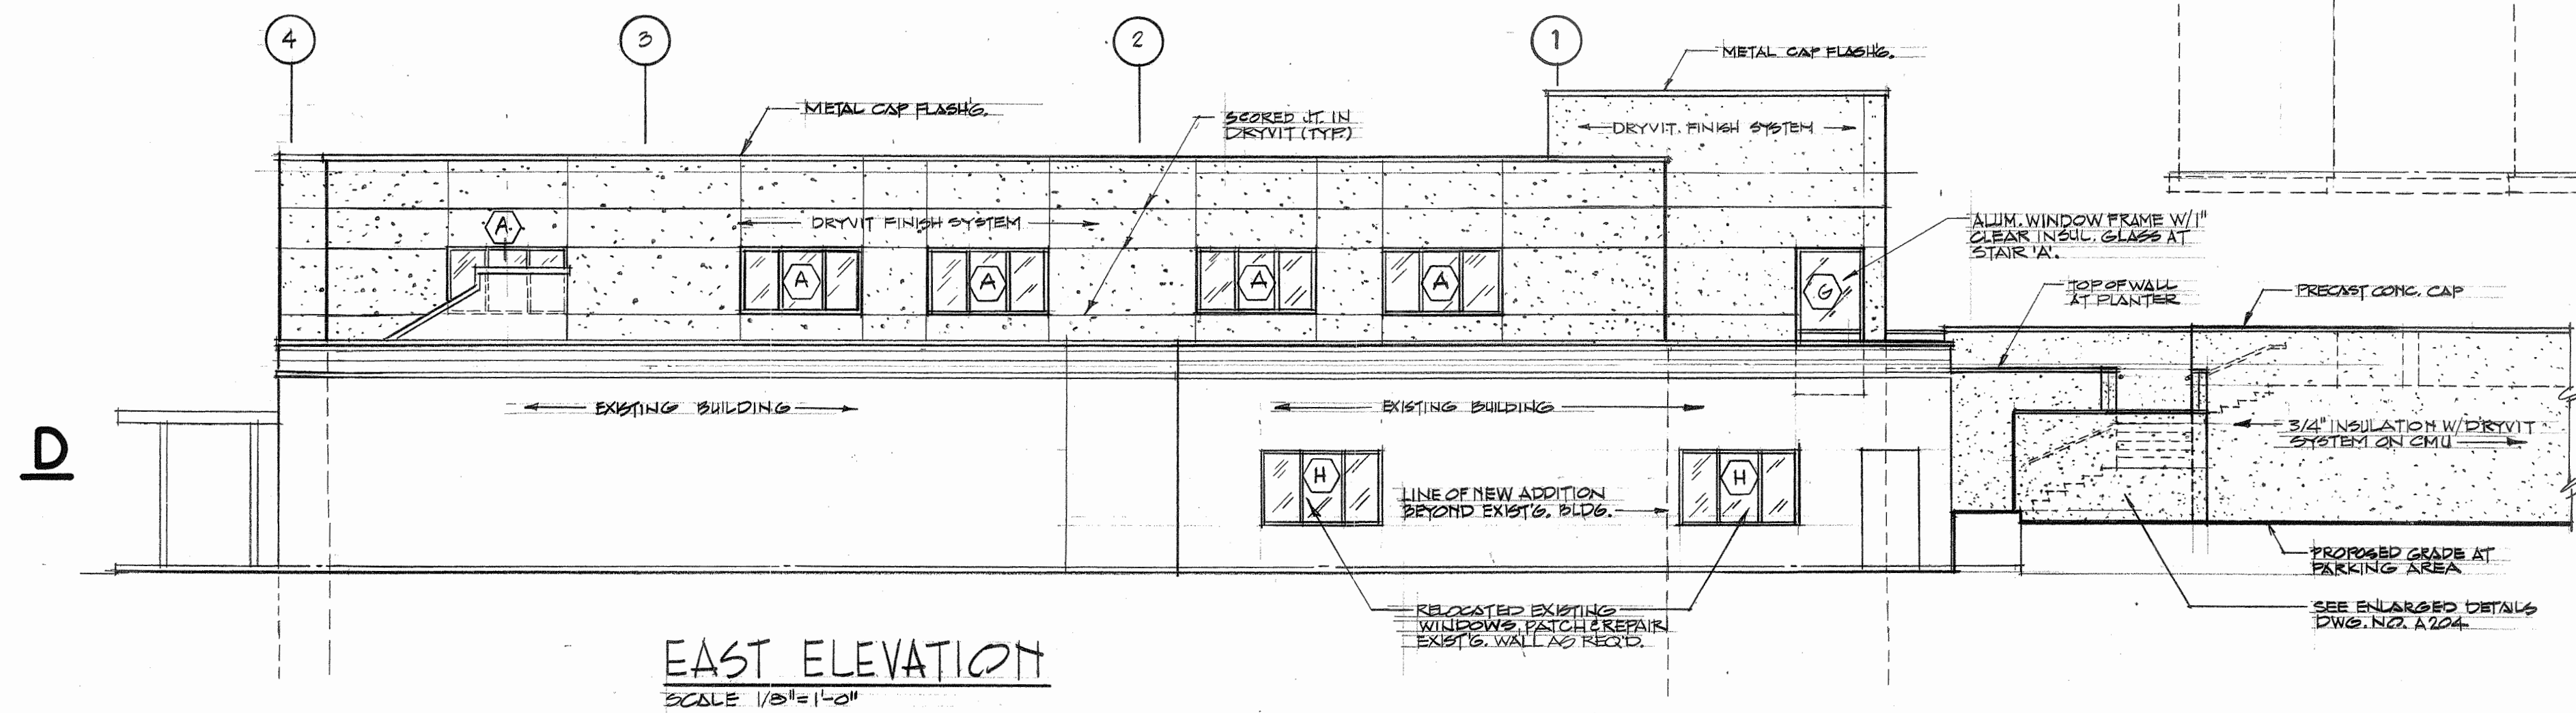

EAST ELEVATION
SCALE 1/8" = 1'-0"

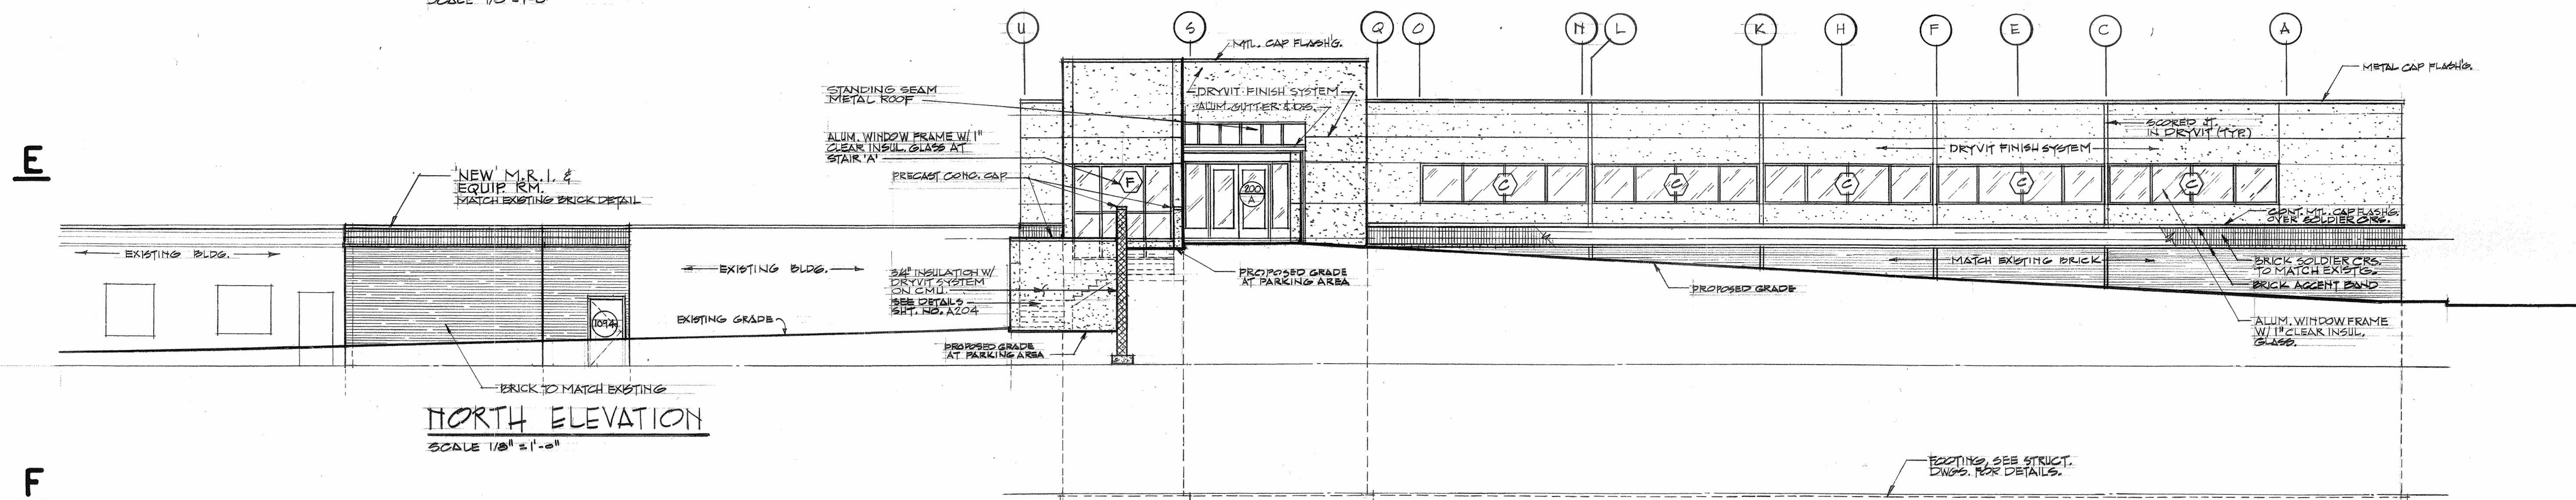

NORTH ELEVATION
SCALE 1/8" = 1'-0"

PROJECT NORTH

WILLIGEROD & MAC AVOY
ARCHITECTS
2223 NORTH SECOND STREET HARRISBURG PENNSYLVANIA 17110-1065
717-233-7285 FAX: 717-238-5037





REVISIONS

ADDITION AND RENOVATIONS TO EXISTING MEDICAL FACILITY FOR
TRISTAN ASSOCIATES
4518 UNION DEPOSIT ROAD PENNSYLVANIA
LOWER PAXTON TOWNSHIP DAUPHIN COUNTY
EXTERIOR ELEVATIONS

DRAWN BY: SC4
CHECKED BY: BUS
DATE: 4-2-1999

A200

© COPYRIGHT

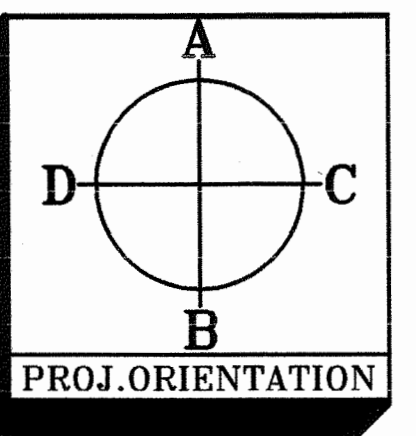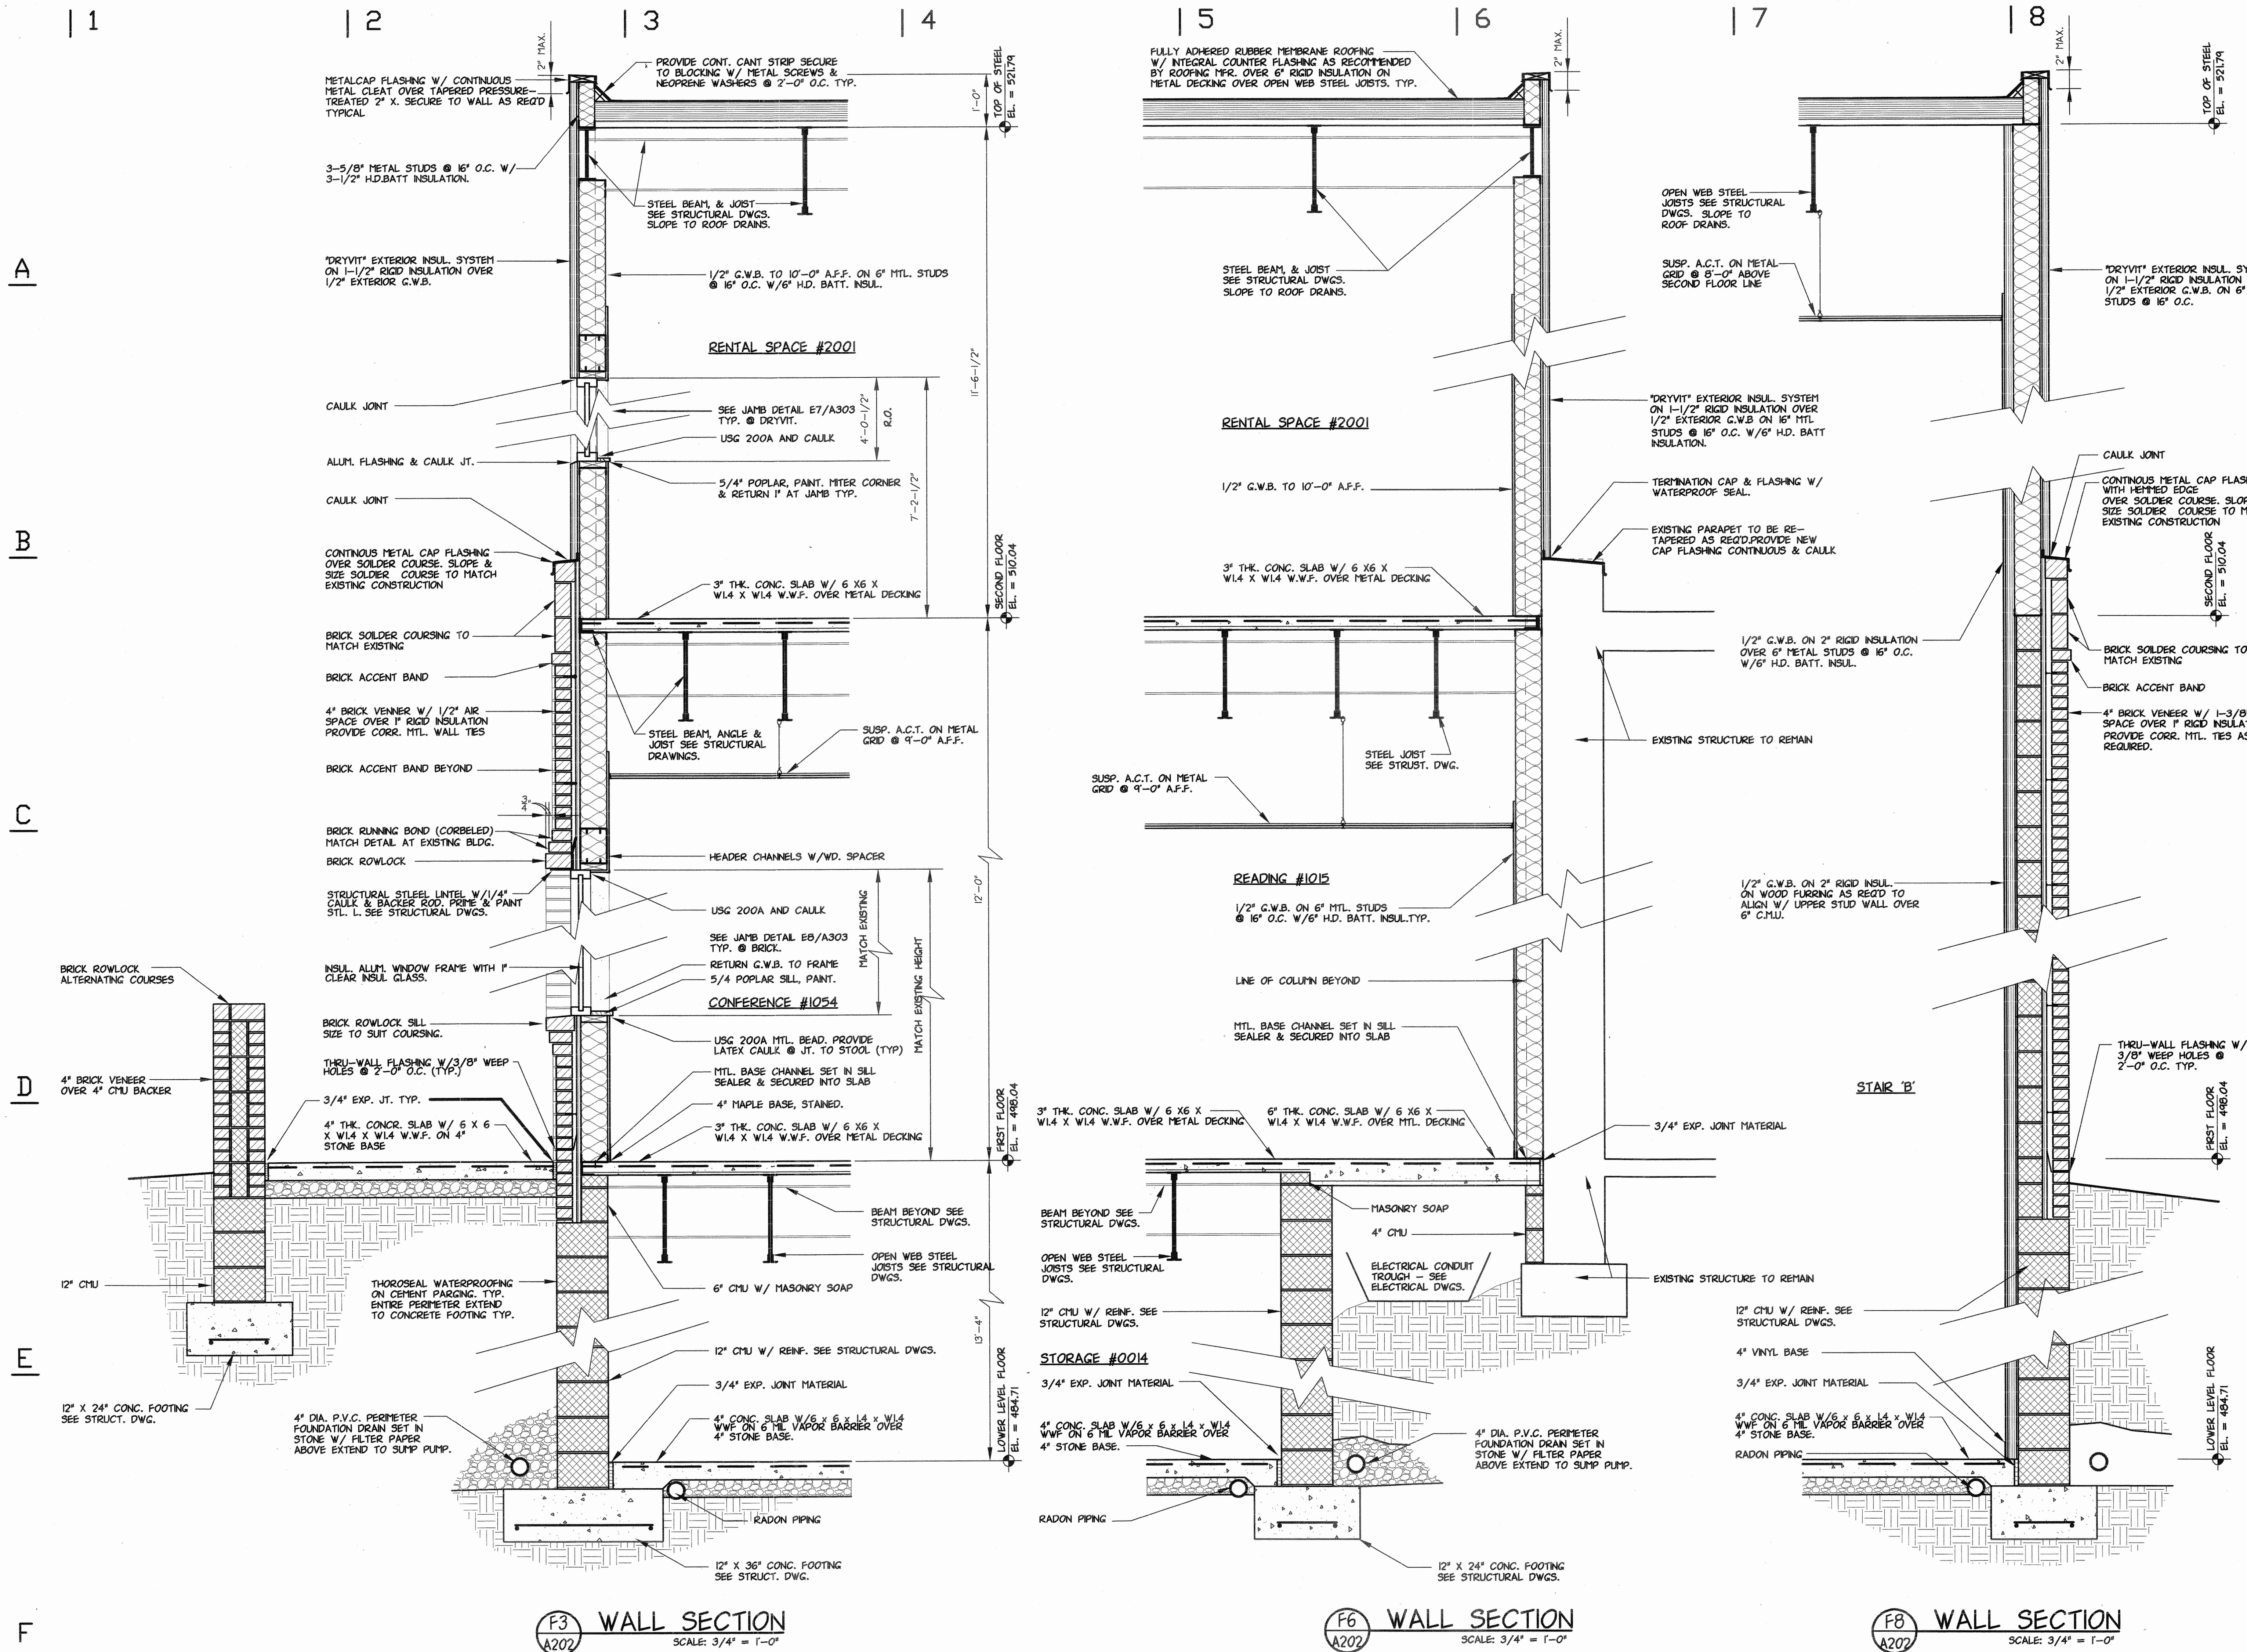



WILLIGEROD & MAC AVOY ARCHITECTS
 2223 NORTH SECOND STREET HARRISBURG, PENNSYLVANIA 17110-1065
 717-233-7285 FAX: 717-238-5037



REVISIONS

WALL SECTION
 ADDITION AND RENOVATIONS TO EXISTING MEDICAL FACILITY FOR
TRISTAN ASSOCIATES
 4518 UNION DEPOT ROAD
 LOWER MERION TOWNSHIP, DAUPHIN COUNTY, PENNSYLVANIA

DRAWN BY: MRS
 CHECKED BY: BJS
 DATE: 4-2-99
 SHEET NO.
A-202
 © COPYRIGHT

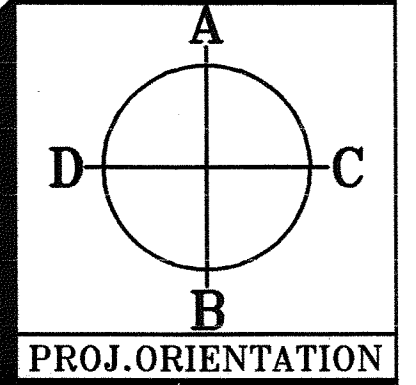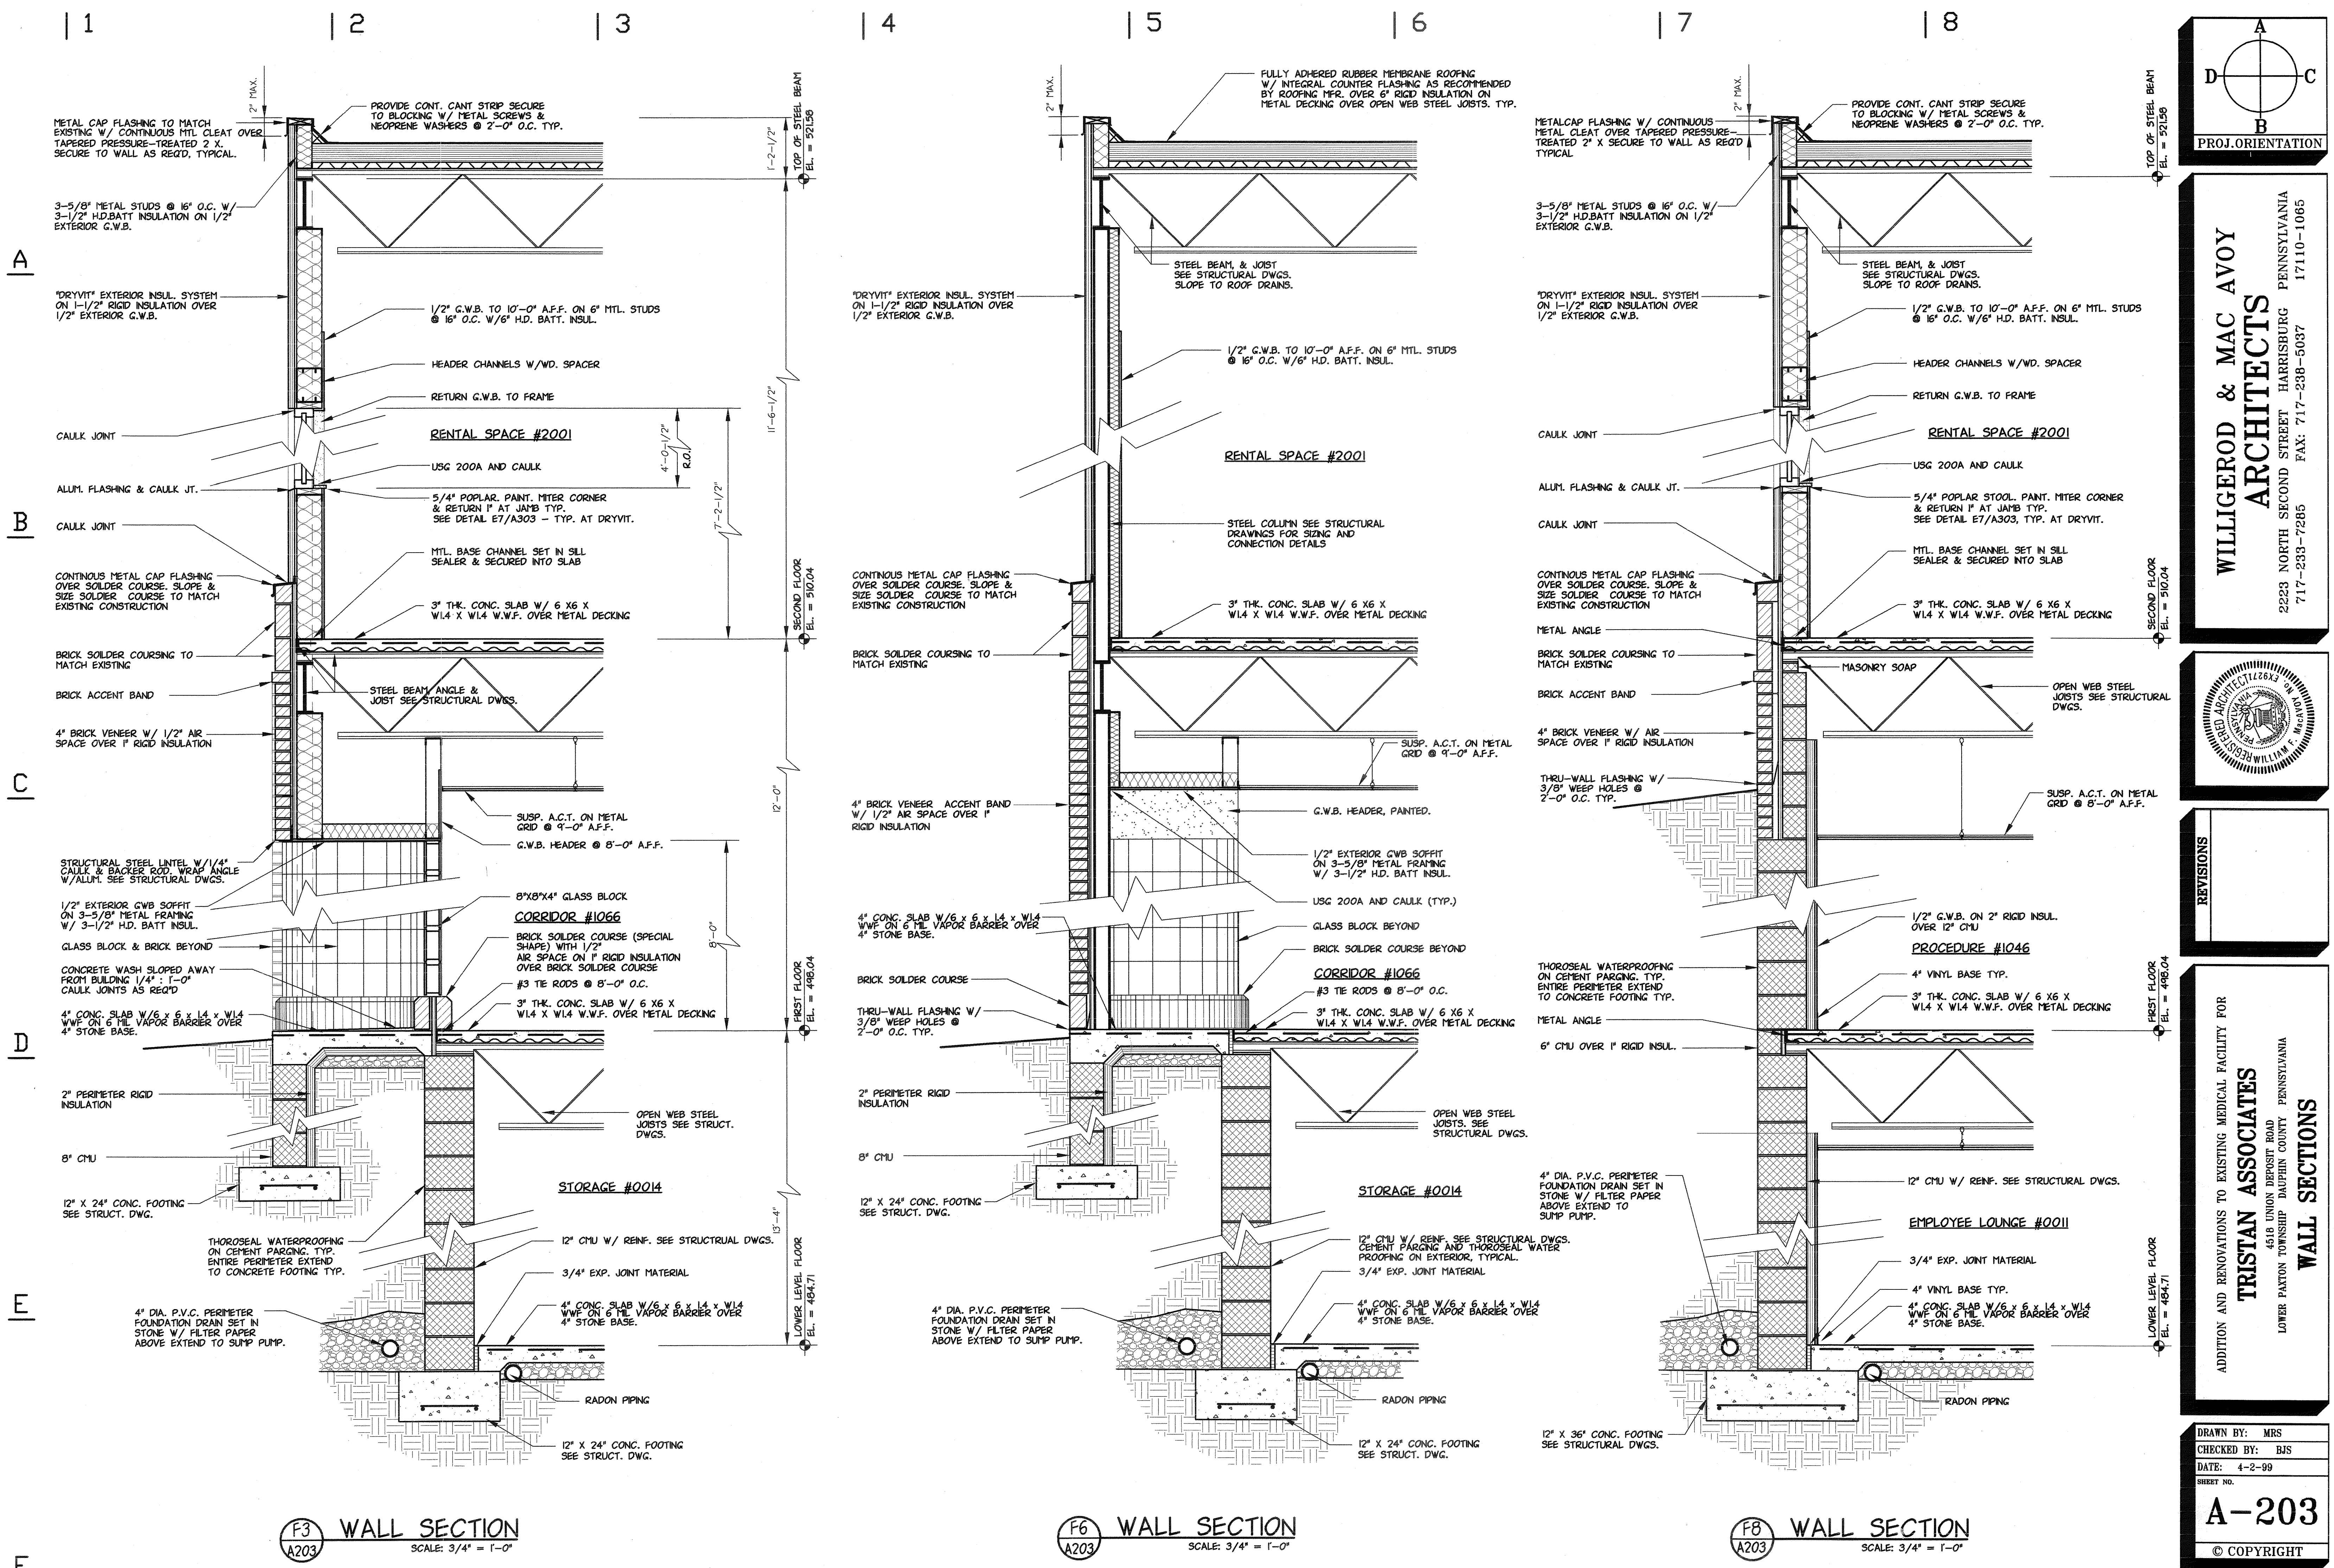

WILLIGEROD & MAC AVOY ARCHITECTS
2223 NORTH SECOND STREET HARRISBURG PENNSYLVANIA 17110-1065
717-233-7285 FAX: 717-238-5037



REVISIONS

ADDITION AND RENOVATIONS TO EXISTING MEDICAL FACILITY FOR
TRISTAN ASSOCIATES
4518 UNION DEPOSIT ROAD DAUPHIN COUNTY PENNSYLVANIA
LOWER PATTON TOWNSHIP

WALL SECTIONS

DRAWN BY: MRS
CHECKED BY: BJS
DATE: 4-2-99
SHEET NO.
A-203
© COPYRIGHT

|1

|2

|3

|4

|5

|6

|7

|8

A

B

C

D

E

F

DOOR SCHEDULE - TRISTAN ASSOCIATES												
NO.	DOOR LOCATION	TYPE	DESCRIPTION					FRAME		HARD-WARE	REMARKS	
			WIDTH	HT.	THICK	MAT'L.	GLASS	MAT'L.	DETAIL			
0001A	VESTIBULE	A	3'-0"	6'-8"	1 3/4"	MTL.		H.M.	4	7	'C' LABEL DOOR & FRAME	
0001B	VESTIBULE	B	3'-0"	6'-8"	1 3/4"	SCW		H.M.	4	11		
0002	CORRIDOR	B	3'-0"	6'-8"	1 3/4"	SCW		H.M.	6	4		
0003	ELEV. MACH. ROOM	A	3'-0"	6'-8"	1 3/4"	MTL.		H.M.	9	13	'C' LABEL DOOR & FRAME	
0004A	MECHANICAL	A	3'-0"	6'-8"	1 3/4"	MTL.		H.M.	4	2	'C' LABEL DOOR & FRAME	
0005A	MEETING ROOM	B	(2) 3'-0"	6'-8"	1 3/4"	SCW		H.M.	4	10		
0005B	MEETING ROOM	B	3'-0"	6'-8"	1 3/4"	SCW		H.M.	4	4		
0009	MEN'S TOILET	B	3'-0"	6'-8"	1 3/4"	SCW		H.M.	4	2		
0010	WOMEN'S TOILET	B	3'-0"	6'-8"	1 3/4"	SCW		H.M.	4	2		
0011	EMPLOYEE LOUNGE	B	3'-0"	6'-8"	1 3/4"	SCW		H.M.	6	4		
0012	MECHANICAL	A	3'-0"	6'-8"	1 3/4"	MTL.		H.M.	4	2	'C' LABEL DOOR & FRAME	
0013	CORRIDOR	A	3'-0"	6'-8"	1 3/4"	MTL.		H.M.	4	12	'C' LABEL DOOR & FRAME	
0014A	STORAGE	B	3'-0"	6'-8"	1 3/4"	SCW		H.M.	4	4		
0014B	STORAGE	B	3'-0"	6'-8"	1 3/4"	SCW		H.M.	4	4		
0014C	STORAGE	B	3'-0"	6'-8"	1 3/4"	SCW		H.M.	4	4		
1000A	VESTIBULE	C	(2)3'-0"	6'-8"	1 3/4"	ALUM.	1" CLEAR INSULATED	ALUM.	1	1	WITH SIDELIGHTS & TRANSOM	
1000B	VESTIBULE	C	(2)3'-0"	6'-8"	1 3/4"	ALUM.	1" CLEAR INSULATED	ALUM.	5	1	WITH SIDELIGHTS & TRANSOM	
1005	CORRIDOR	D	3'-0"	6'-8"	1 3/4"	SCW	1/4" TEMPERED	H.M.	12	4	WITH SIDELIGHT	
1006	CHECKOUT	B	3'-0"	6'-8"	1 3/4"	SCW		H.M.	4	4		
1008	TOILET	B	3'-0"	6'-8"	1 3/4"	SCW		H.M.	4	3		
1009	PROCESS	B	3'-0"	6'-8"	1 3/4"	SCW		H.M.	4	4		
1010	DARK ROOM	B	3'-0"	6'-8"	1 3/4"	SCW		H.M.	4	4	MAKE DOOR LIGHT TIGHT	
1011A	BONE DENSITY	B	3'-0"	6'-8"	1 3/4"	SCW		H.M.	4	4		
1011B	BONE DENSITY	B	3'-0"	6'-8"	1 3/4"	SCW		H.M.	6	4		
1013A	HBDC READING	B	3'-0"	6'-8"	1 3/4"	SCW		H.M.	6	4		
1013B	HBDC READING	E	3'-0"	6'-8"	1 3/4"	SCW		WOOD	7	5	POCKET DOOR	
1014	STORAGE	B	2'-4"	6'-8"	1 3/4"	SCW		H.M.	4	4		
1015	READING	B	3'-0"	6'-8"	1 3/4"	SCW		H.M.	6	4		
1016	M.D. BREAKROOM	B	3'-0"	6'-8"	1 3/4"	SCW		H.M.	4	4		
1017	TOILET	B	3'-0"	6'-8"	1 3/4"	SCW		H.M.	4	3		
1018A	VESTIBULE	D	4'-0"	6'-8"	1 3/4"	SCW	1/4" TEMPERED	H.M.	12	11	WITH SIDELIGHT	
1018B	VESTIBULE	A	3'-0"	6'-8"	1 3/4"	MTL.		H.M.	4	7	'C' LABEL DOOR AND FRAME	
1019	WAITING	B	3'-0"	6'-8"	1 3/4"	SCW		H.M.	4	4		
1020	DRESSING ROOM	B	2'-4"	6'-8"	1 3/4"	SCW		H.M.	4	4		
1021	DRESSING ROOM	B	2'-4"	6'-8"	1 3/4"	SCW		H.M.	4	4		
1023A	ULTRASOUND	B	3'-0"	6'-8"	1 3/4"	SCW		H.M.	4	3		
1023B	ULTRASOUND	B	3'-0"	6'-8"	1 3/4"	SCW		H.M.	4	3		
1024	HC. DRESSING ROOM	B	3'-0"	6'-8"	1 3/4"	SCW		H.M.	4	4		
1025	ULTRASOUND	B	3'-0"	6'-8"	1 3/4"	SCW		H.M.	4	3		
1026	STORAGE	G	(2)3'-0"	6'-8"	1 3/4"	SCW		WOOD	8	8	ACCORDION DOORS	
1027	TOILET	B	3'-0"	6'-8"	1 3/4"	SCW		H.M.	4	3		
1028	ULTRASOUND	B	3'-0"	6'-8"	1 3/4"	SCW		H.M.	6	3		
1029	STORAGE	B	3'-0"	6'-8"	1 3/4"	SCW		H.M.	4	4		
1030	WAITING	B	3'-0"	6'-8"	1 3/4"	SCW		H.M.	4	4		
1032	ULTRASOUND	B	3'-0"	6'-8"	1 3/4"	SCW		H.M.	6	3		
1033	TOILET	B	3'-0"	6'-8"	1 3/4"	SCW		H.M.	4	3		
1034	STORAGE	G	(2)3'-0"	6'-8"	1 3/4"	SCW		WOOD	8	8	ACCORDION DOORS	
1035	ULTRASOUND	B	3'-0"	6'-8"	1 3/4"	SCW		H.M.	4	3		
1036	ULTRASOUND	B	3'-0"	6'-8"	1 3/4"	SCW		H.M.	4	3		
1037	HC. DRESSING ROOM	B	3'-0"	6'-8"	1 3/4"	SCW		H.M.	4	4		
1038	DRESSING ROOM	B	2'-4"	6'-8"	1 3/4"	SCW		H.M.	4	4		
1039	DRESSING ROOM	B	2'-4"	6'-8"	1 3/4"	SCW		H.M.	4	4		
1041A	CORRIDOR	A	3'-0"	6'-8"	1 3/4"	MTL.		H.M.	4	12	'C' LABEL DOOR AND FRAME	
1041B	STAIR "B"	F	3'-0"	6'-8"	1 3/4"	INSUL. MTL. CLAD		H.M.	3	6		
1042	STORAGE	B	3'-0"	6'-8"	1 3/4"	SCW		H.M.	4	4		
1043	WAITING	B	3'-0"	6'-8"	1 3/4"	SCW		H.M.	6	4		
1045A	U.S. PROCEDURE	B	3'-0"	6'-8"	1 3/4"	SCW		H.M.	6	3		
1045B	U.S. PROCEDURE	B	3'-0"	6'-8"	1 3/4"	SCW		H.M.	4	4		
1046	PROCEDURE	B	3'-0"	6'-8"	1 3/4"	SCW		H.M.	4	4		
1047A	PROCEDURE	B	4'-0"	6'-8"	1 3/4"	SCW		H.M.	6	3		
1047B	PROCEDURE	B	3'-0"	6'-8"	1 3/4"	SCW		H.M.	4	4		
1048	DRESSING ROOM	B	2'-4"	6'-8"	1 3/4"	SCW		H.M.	4	4		
1049	DRESSING ROOM	B	2'-4"	6'-8"	1 3/4"	SCW		H.M.	4	4		
1050	HC. DRESSING ROOM	B	3'-0"	6'-8"	1 3/4"	SCW		H.M.	4	4		
1051	TOILET	B	3'-0"	6'-8"	1 3/4"	SCW		H.M.	4	3		
1052	STORAGE	B	3'-0"	6'-8"	1 3/4"	SCW		H.M.	4	4		
1054	CONFERENCE	B	3'-0"	6'-8"	1 3/4"	SCW		H.M.	4	4		
1055	TOILET	B	3'-0"	6'-8"	1 3/4"	SCW		H.M.	4	3		
1056	WAITING	B	3'-0"	6'-8"	1 3/4"	SCW		H.M.	4	4		
1057A	MAMMOGRAM	B	3'-0"	6'-8"	1 3/4"	SCW		H.M.	4	4		
1057B	MAMMOGRAM	B	3'-0"	6'-8"	1 3/4"	SCW		H.M.	4	4		
1058A	MAMMOGRAM	B	3'-0"	6'-8"	1 3/4"	SCW		H.M.	4	4		
1058B	MAMMOGRAM	B	3'-0"	6'-8"	1 3/4"	SCW		H.M.	4	4		
1059	TOILET	B	3'-0"	6'-8"	1 3/4"	SCW		H.M.	4	3		
1060	HC. DRESSING ROOM	B	3'-0"	6'-8"	1 3/4"	SCW		H.M.	4	4		
1061A	MAMMOGRAM	B	3'-0"	6'-8"	1 3/4"	SCW		H.M.	4	4		
1061B	MAMMOGRAM	B	4'-0"	6'-8"	1 3/4"	SCW		H.M.	4	4		
1062	DRESSING ROOM	B	2'-4"	6'-8"	1 3/4"	SCW		H.M.	4	4		
1063	DRESSING ROOM	B	2'-4"	6'-8"	1 3/4"	SCW		H.M.	4	4		
1064	DRESSING ROOM	B	2'-4"	6'-8"	1 3/4"	SCW		H.M.	4	4		
1067	STORAGE	B	2'-4"	6'-8"	1 3/4"	SCW		H.M.	4	4		
1068	WAITING	B	3'-0"	6'-8"	1 3/4"	SCW		H.M.	4	4		

DOOR SCHEDULE - TRISTAN ASSOCIATES												
NO.	DOOR LOCATION	TYPE	DESCRIPTION					FRAME		HARD-WARE	REMARKS	
			WIDTH	HT.	THICK	MAT'L.	GLASS	MAT'L.	DETAIL			
1069A	MAMMOGRAM	B	3'-0"	6'-8"	1 3/4"	SCW		H.M.	6	4		
1069B	MAMMOGRAM	B	3'-0"	6'-8"	1 3/4"	SCW		H.M.	4	4		
1070A	MAMMOGRAM	B	3'-0"	6'-8"	1 3/4"	SCW		H.M.	6	4		
1070B	MAMMOGRAM	B	3'-0"	6'-8"	1 3/4"	SCW		H.M.	4	4		
1071A	MAMMOGRAM	B	3'-0"	6'-8"	1 3/4"	SCW		H.M.	6	4		
1071B	MAMMOGRAM	B	3'-0"	6'-8"	1 3/4"	SCW		H.M.	4	4		
1072	DRESSING ROOM	B	2'-6"	6'-8"	1 3/4"	SCW		H.M.	4	4		
1073	DRESSING ROOM	B	2'-6"	6'-8"	1 3/4"	SCW		H.M.	4	4		
1074	DRESSING ROOM	B	2'-6"	6'-8"	1 3/4"	SCW		H.M.	4	4		
1075	HC. DRESSING ROOM	B	3'-0"	6'-8"	1 3/4"	SCW		H.M.	4	4		
1077	TOILET	B	3'-0"	6'-8"	1 3/4"	SCW		H.M.	4	3		
1078	TOILET	B	3'-0"	6'-8"	1 3/4"	SCW		H.M.	4	3		
1079B	VESTIBULE	J	3'-0"			ALUM.		5			* MATCH EXISTING	
1081A	RECEPTION	B	3'-0"	6'-8"	1 3/4"	SCW		H.M.	4	4		
1081B	RECEPTION								4		RELOCATE EXISTING	
1083A	OFFICE								4		RELOCATE EXISTING	
1083B	OFFICE	B	3'-0"	6'-8"	1 3/4"	SCW		H.M.	11	4	"B" LABEL	
1084	DATA PATCH	G	4'-0"	6'-8"	1 3/4"	SCW		WOOD	8	8	ACCORDION DOOR	
1086	TOILET										RELOCATE EXISTING	
1087	LAUNDRY	B	3'-0"	6'-8"	1 3/4"	SCW		H.M.	4	4		
1088	CLOSET	G	4'-0"	6'-8"	1 3/4"	SCW		WOOD	8	8	ACCORDION DOOR	
1092	TOILET	B	3'-0"	6'-8"	1 3/4"	SCW		H.M.	11	3		
1093A	DRESSING ROOM	B	3'-0"	6'-8"	1 3/4"	SCW		H.M.	4	4		
1093B	DRESSING ROOM	H	2'-4"	4'-0"	1 3/4"	SCW		H.M.	4	4	TOP OF DOOR AT 5'-0" A.F.F.	
1093C	DRESSING ROOM	H	3'-0"	4'-0"	1 3/4"	SCW		H.M.	4	4	TOP OF DOOR AT 5'-0" A.F.F.	
1093D	DRESSING ROOM	H	2'-4"	4'-0"	1 3/4"	SCW		H.M.	4	4	TOP OF DOOR AT 5'-0" A.F.F.	
1094	CORRIDOR	F	3'-0"	6'-8"	1 3/4"	MTL CLAD		H.M.	10	6		
1095A	CONTROL	B	3'-0"	6'-8"	1 3/4"	SCW		H.M.	4	4		
1095B	CONTROL	B	3'-0"	6'-8"	1 3/4"	SCW		H.M.	11	4		
1096	M.R.I.		4'-0"	7'-0"					SEE DWG. A205	9	BY RF SHIELD MFR.	
1097	EQUIPMENT		4'-0"	7'-0"					SEE DWG. A205	9	BY RF SHIELD MFR.	
1099	TOILET	B	3'-0"	6'-8"	1 3/4"	SCW		H.M.	4	3		
1100	TOILET	B	3'-0"	6'-8"	1 3/4"	SCW		H.M.	4	3		
1101	WAITING								4		RELOCATE EXISTING	
1108A	TOILET	B	3'-0"	6'-8"	1 3/4"	SCW		H.M.	4	3		
1108B	TOILET	B	3'-0"	6'-8"	1 3/4"	SCW		H.M.	4	3		
1110	STORAGE								4		RELOCATE EXISTING	
1112	WAITING								4		RELOCATE EXISTING	
1118	TOILET	B	3'-0"	6'-8"	1 3/4"	SCW		H.M.	11	3		
1124	CORRIDOR										REHANG EXISTING WITH WIDE-THROW HINGES - SEE PLANS	
1131A	BILLING	B	3'-0"	6'-8"	1 3/4"	SCW		H.M.	4	4		
1131B	BILLING	B	3'-0"	6'-8"	1 3/4"	SCW		H.M.	4	4		
1132A	SCHEDULING	B	3'-0"	6'-8"	1 3/4"	SCW		H.M.	4	4		
1132B	SCHEDULING	B	3'-0"	6'-8"	1 3/4"	SCW		H.M.	4	4		
1135	TRANSCRIPTION	B	3'-0"	6'-8"	1 3/4"	SCW		H.M.	4	4		
1137	TOILET	B	3'-0"	6'-8"	1 3/4"	SCW		H.M.	4	3		
1142	OFFICE	B	3'-0"	6'-8"	1 3/4"	SCW		H.M.	4	4		
2000A	VESTIBULE	C	(2)3'-0"	6'-8"	1 3/4"	ALUM	1" CLEAR INSULATED	ALUM	2	1	WITH SIDELIGHTS AND TRANSOM	
2000B	VESTIBULE	A	3'-0"	6'-8"	1 3/4"	MTL		H.M.	4	12	"C" LABEL DOOR AND FRAME	
2001A	RENTAL SPACE	B	3'-0"	6'-8"	1 3/4"	SCW		H.M.	4	11		
2001B	RENTAL SPACE	A	3'-0"	6'-8"	1 3/4"	MTL		H.M.	4	12	"C" LABEL DOOR AND FRAME	
2002	STORAGE	B	3'-0"	6'-8"	1 3/4"	SCW		H.M.	4	4		