



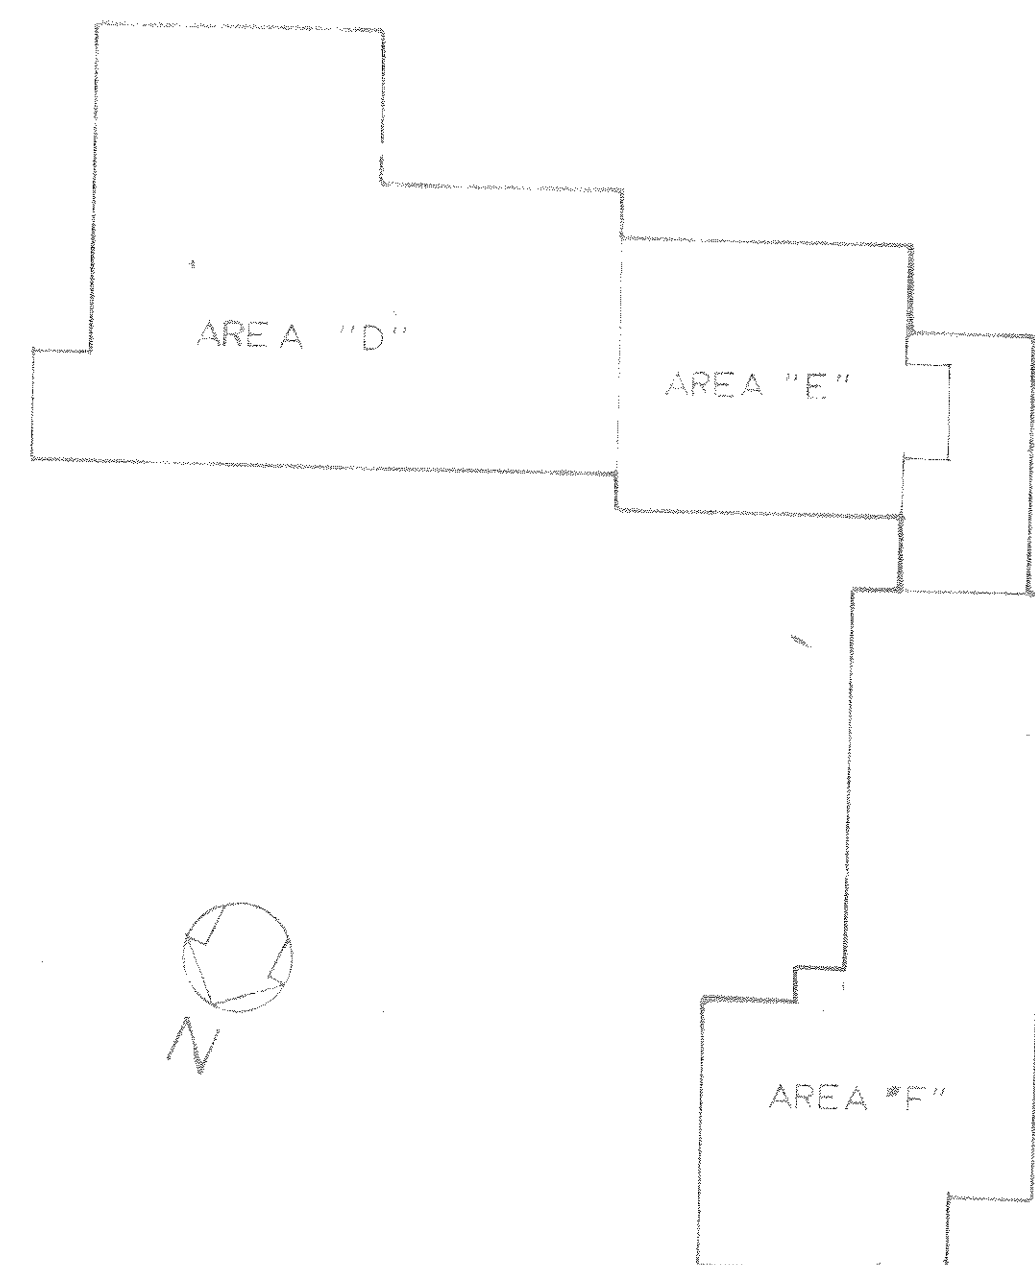


KEY PLAN
NO SCALE

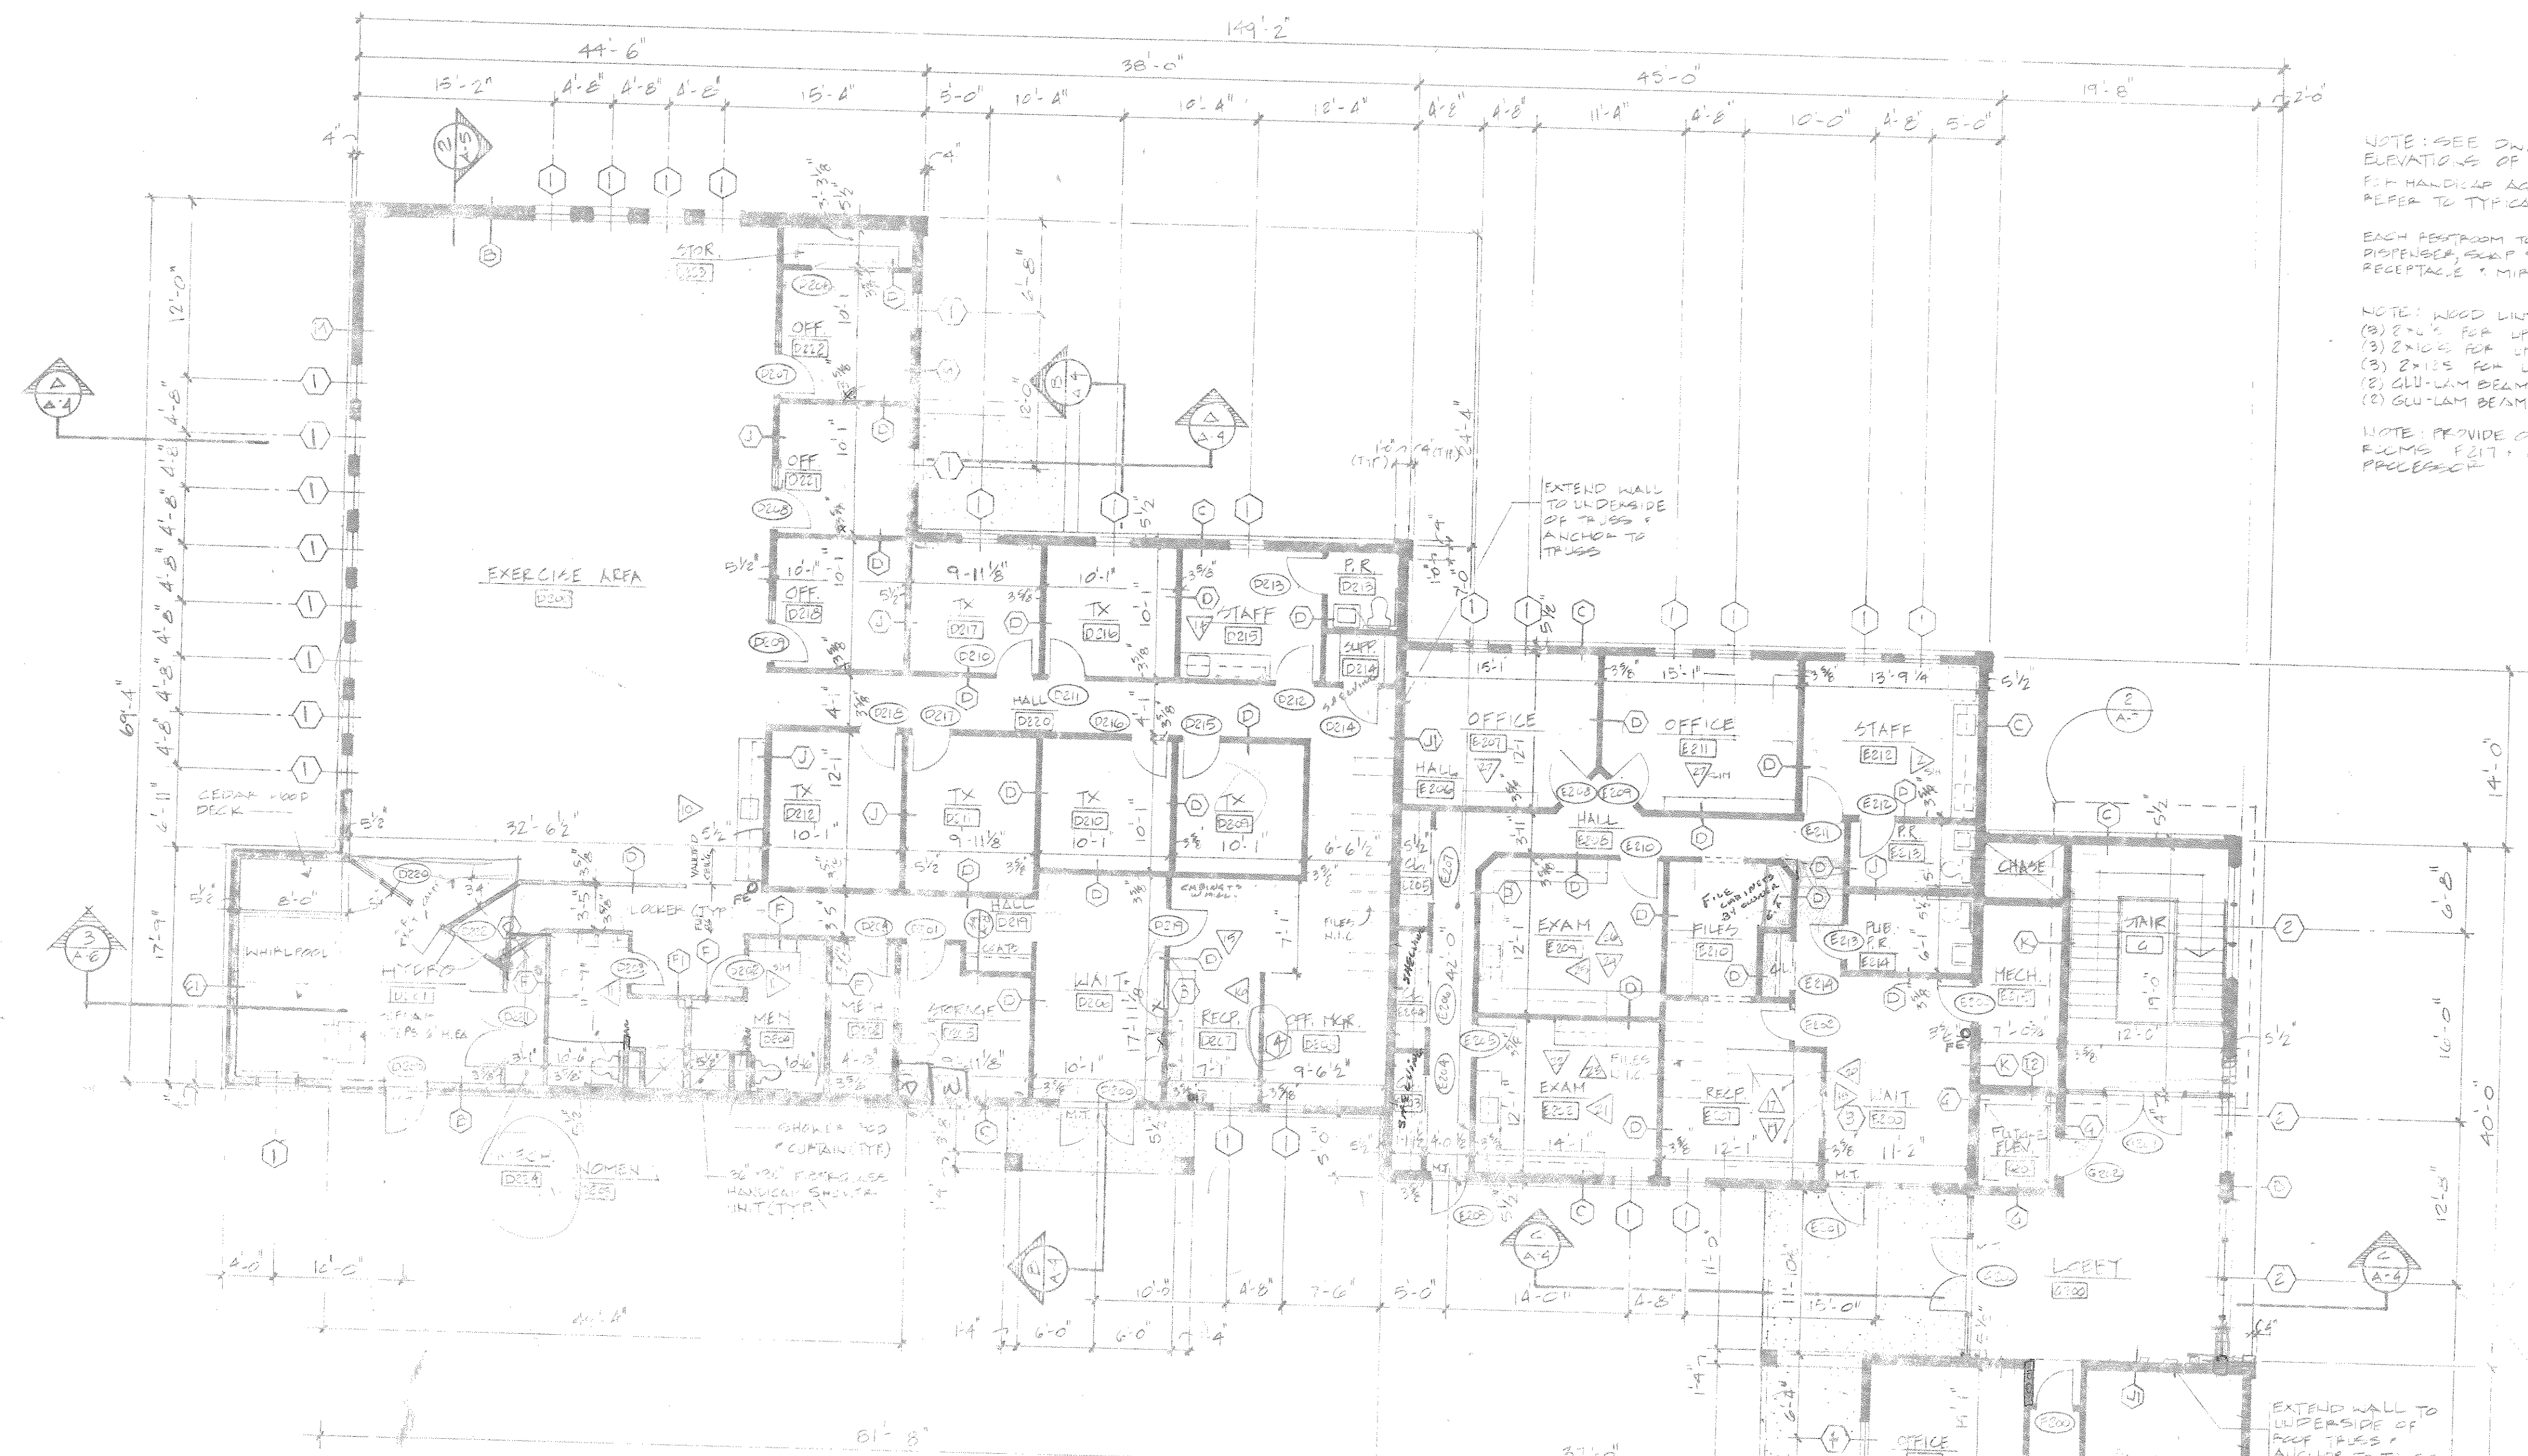

UPPER FLOOR PLAN
1/8" = 1'-0"

GENERAL NOTES

1. This building is designed to be in compliance with the BOCA Basic Building Code (1990 Edition and subsequent revisions approved by governing officials) and the Fire and Panic Regulations of the Pennsylvania Department of Labor & Industry.
BOCA Construction Type - SB
BOCA Use Group - B
PA L&I Construction Type - Wood Frame
PA L&I Use Group - D0
2. All construction shall meet the provisions of the BOCA Code Section 412.0 "physically handicapped and aged" and Americans with Disabilities Act.
3. Portable fire extinguishers are to be provided in the building, locations and quantity as required by local building officials and applicable codes.
4. The entire building shall have an automatic fire sprinkler system installed per applicable codes.
5. The entire building shall have an emergency lighting system. Layout shown is schematic. It shall be the responsibility of the electrical contractor to install a complete emergency lighting system in accordance with applicable codes.
6. See drawings by others for all plumbing, mechanical and electrical work. It shall be the responsibility of the plumbing, mechanical and electrical subcontractors to coordinate their work with the architectural/structural drawings which are proprietary. The general contractor shall notify the architects of any conflicts.
7. See drawings by others for all site work, including the building location on the site.
8. Contractor is obligated to verify and/or establish all dimensions, elevations and conditions in the field.
9. If the existing field conditions do not permit the installation of the work in accordance with the details shown, the contractor shall notify the architect/engineer immediately and provide information of existing conditions. Final installation shall be in accordance with the instructions of the architect/engineer.
10. No products containing asbestos shall be installed on this project or used during the construction of the project. It shall be the responsibility of the contractor to certify to the owner that this requirement has been met.
11. The dimensions are from face of stud or face of masonry. All contractors shall field verify dimensions. The General Contractor shall field verify all dimensions for construction and equipment installed in the building. Discrepancies discovered shall be brought to the attention of the architect for clarification. No additional costs shall be passed on to the owner due to such clarification.
12. Start brick a minimum of 3 courses below grade.
13. Joints between dissimilar materials and joints which may allow infiltration of air, moisture, water or any other element shall be filled with backer rod and sealant.

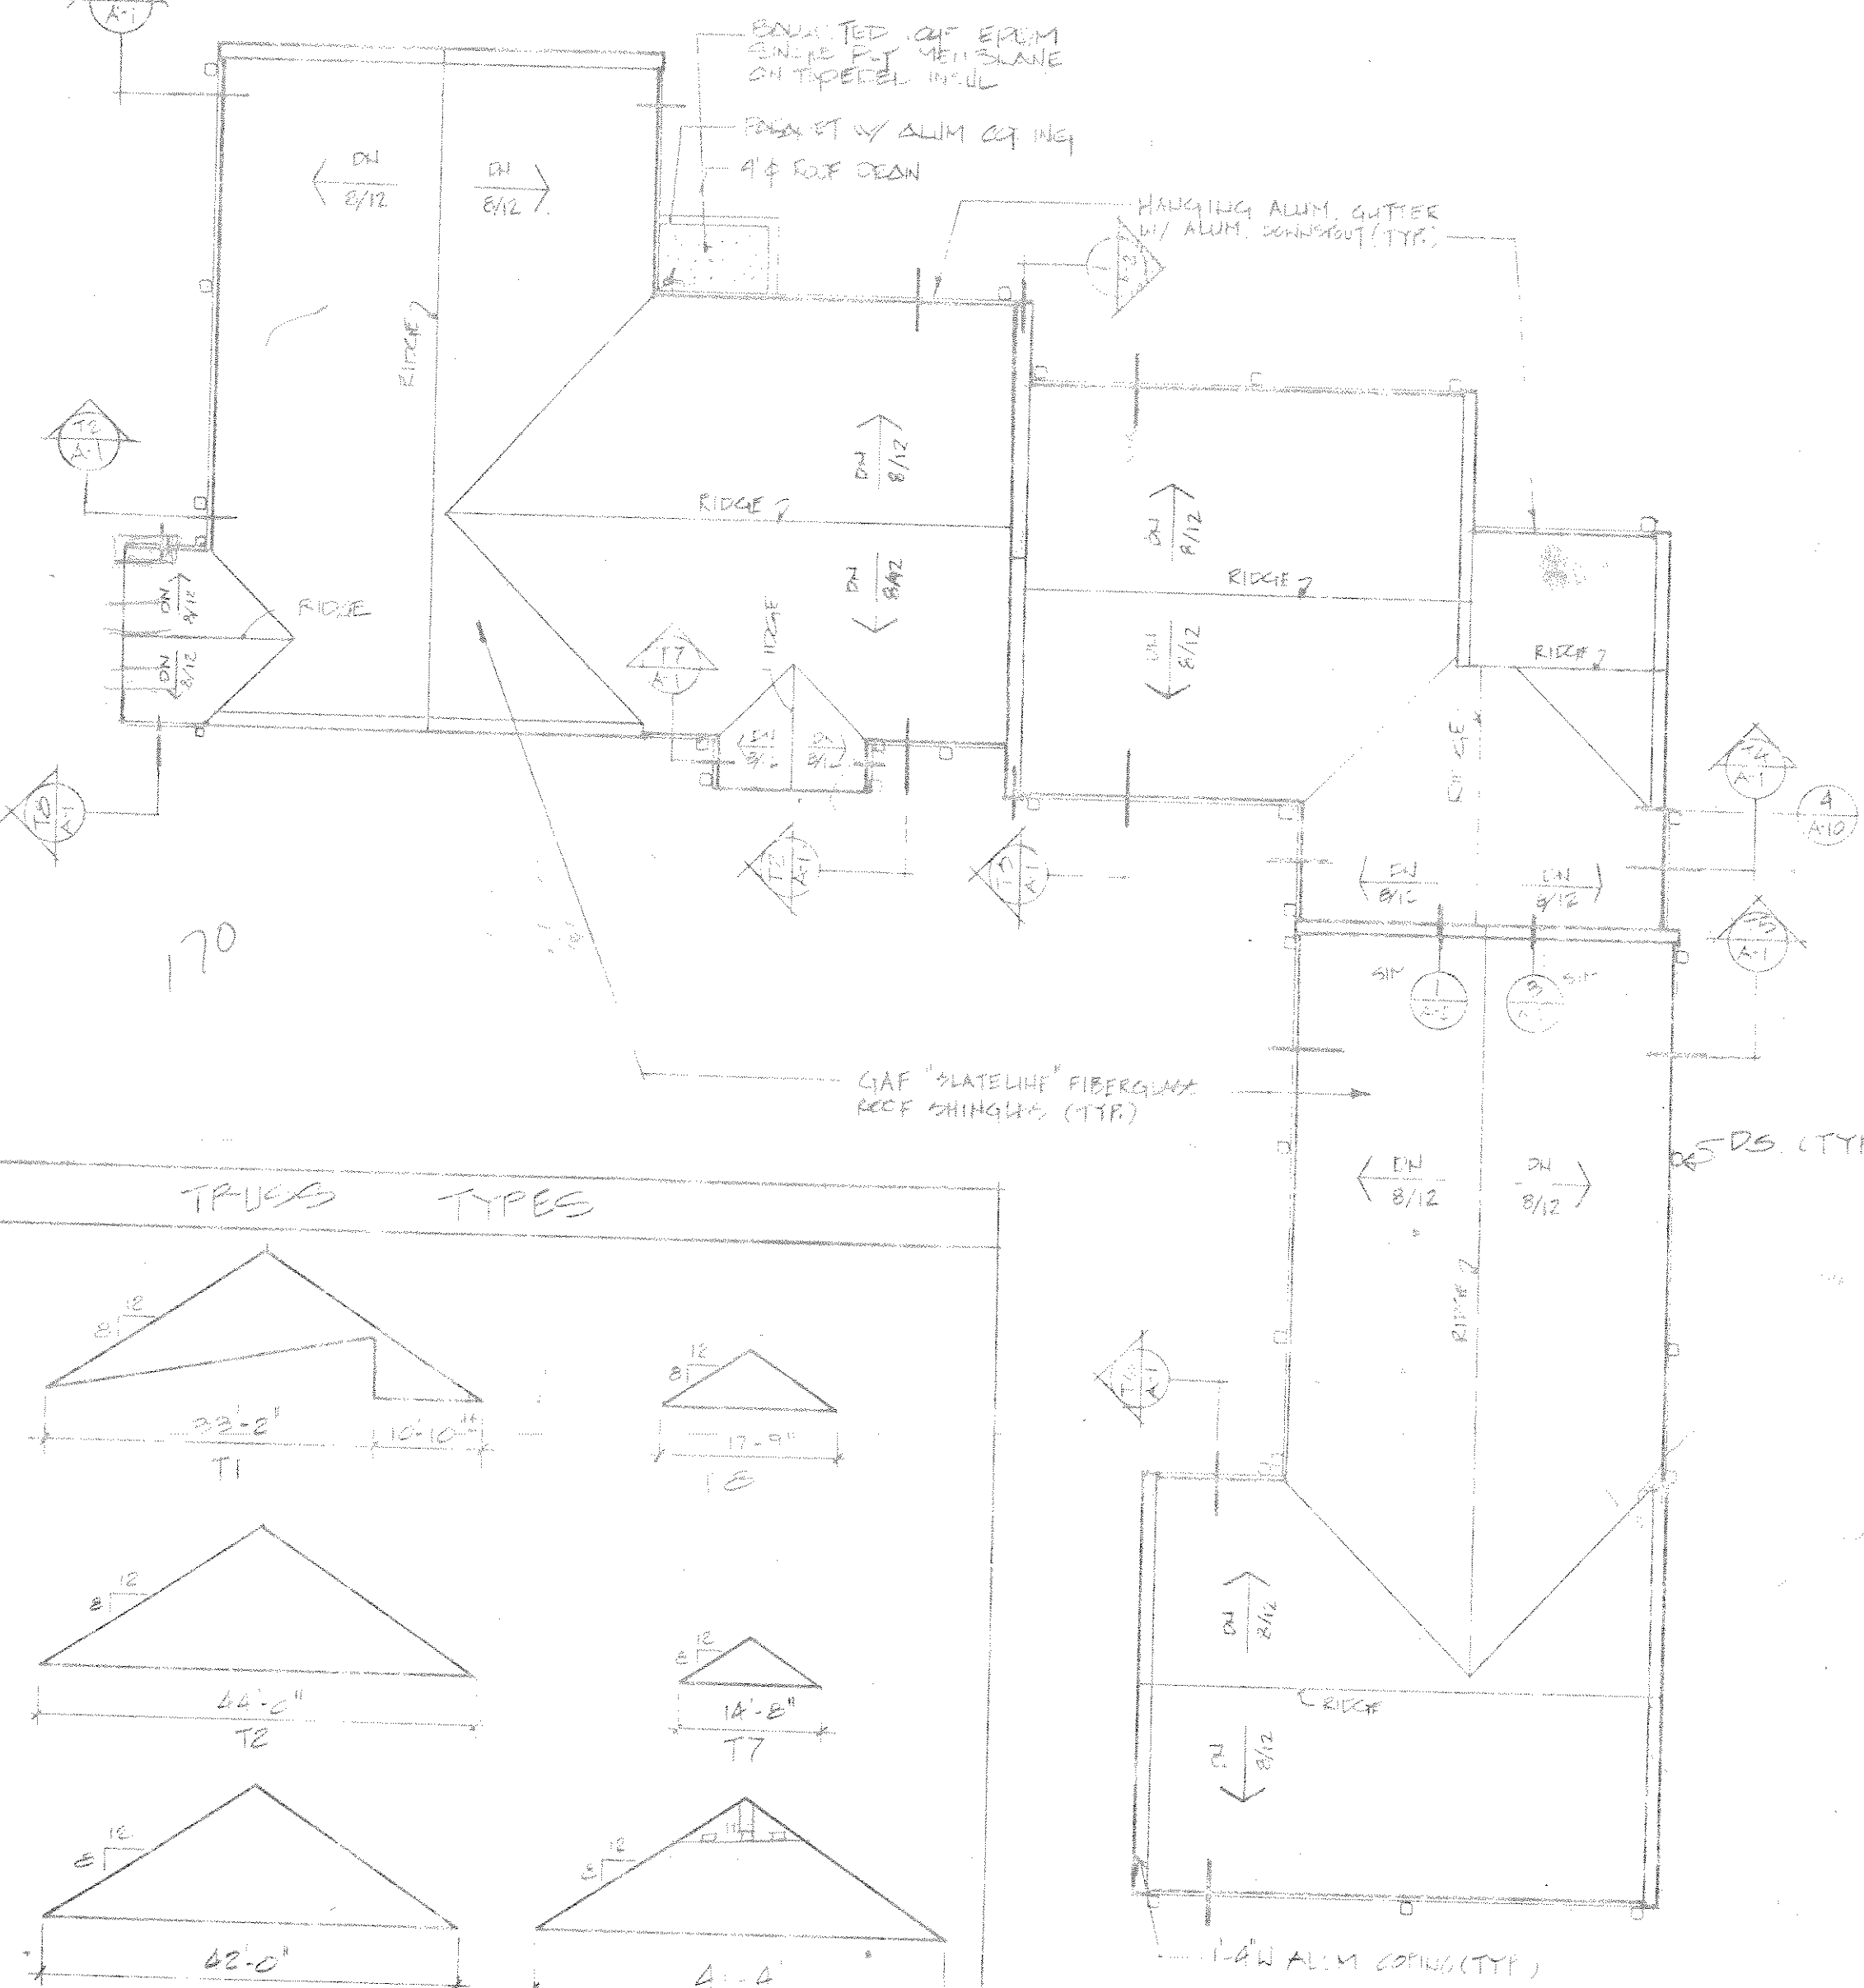

ROOF PLAN
1/16" = 1'-0"

ROOFING NOTES

1. FLASH ALL KNUER
2. INSTALL RIDGE VENT ON ALL RIDGES
3. FLASH ALL ROOF CORING CHIMNEYS/ROOF JOINTS
4. FLASHING TO BE PAINTED ALUM. OR COPPER



NOTE: SEE DWG. A-2 FOR INTERIOR ELEVATIONS OF CASEINWORK. SEE DWG. A-3 FOR HANDICAP ACCESSIBLE RESTROOMS. REFER TO TYPICAL DETAILS ON DWG. A-2.

EACH RESTROOM TO RECEIVE ONE TOILET PAPER DISPENSER, ONE TOWEL DISPENSER, WASTE RECEPTACLE & MIRROR.

NOTE: WOOD LINTERS OVER OPENINGS:
(1) 2"x4" FOR UP TO 4'-0"
(2) 2"x6" FOR UP TO 6'-0"
(3) 2"x8" FOR UP TO 8'-0"
(4) GLULAM BEAM (3"x8"x8") UP TO 18'-0"
(5) GLULAM BEAM (3"x12"x8") ABOVE 18'-0"


NOTE: PROVIDE OPENING IN WALL BETWEEN ROOMS E217 & E218 TO ACCOMMODATE PROCESSING.

Bradley, Chambers, & Frey, Inc.
Architecture, Planning & Design
P.O. Box 1227 / 38 N. Christian St. / Lancaster, PA 17603
717.291.1041 / FAX 717.291.1155

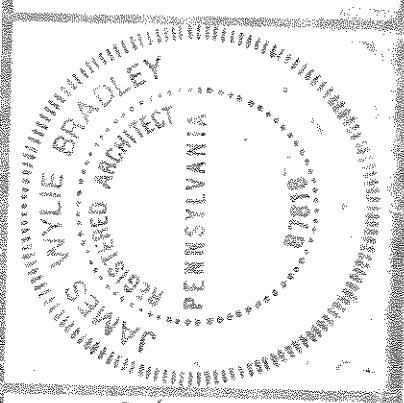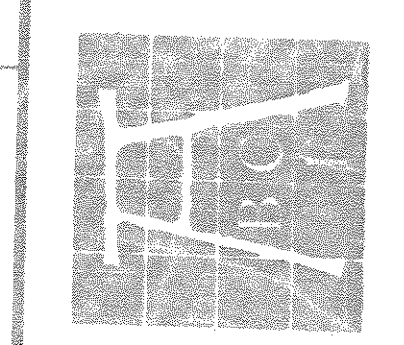


DATE	3/20/93
REVISIONS	
DRAWN BY	A-F-H
PROJECT NUMBER	346


NEW MEDICAL OFFICES
FOR
PHYSIOTHERAPY ASSOCIATES
DIETARY TOWNSHIP, PENNSYLVANIA
Upper Floor Plan

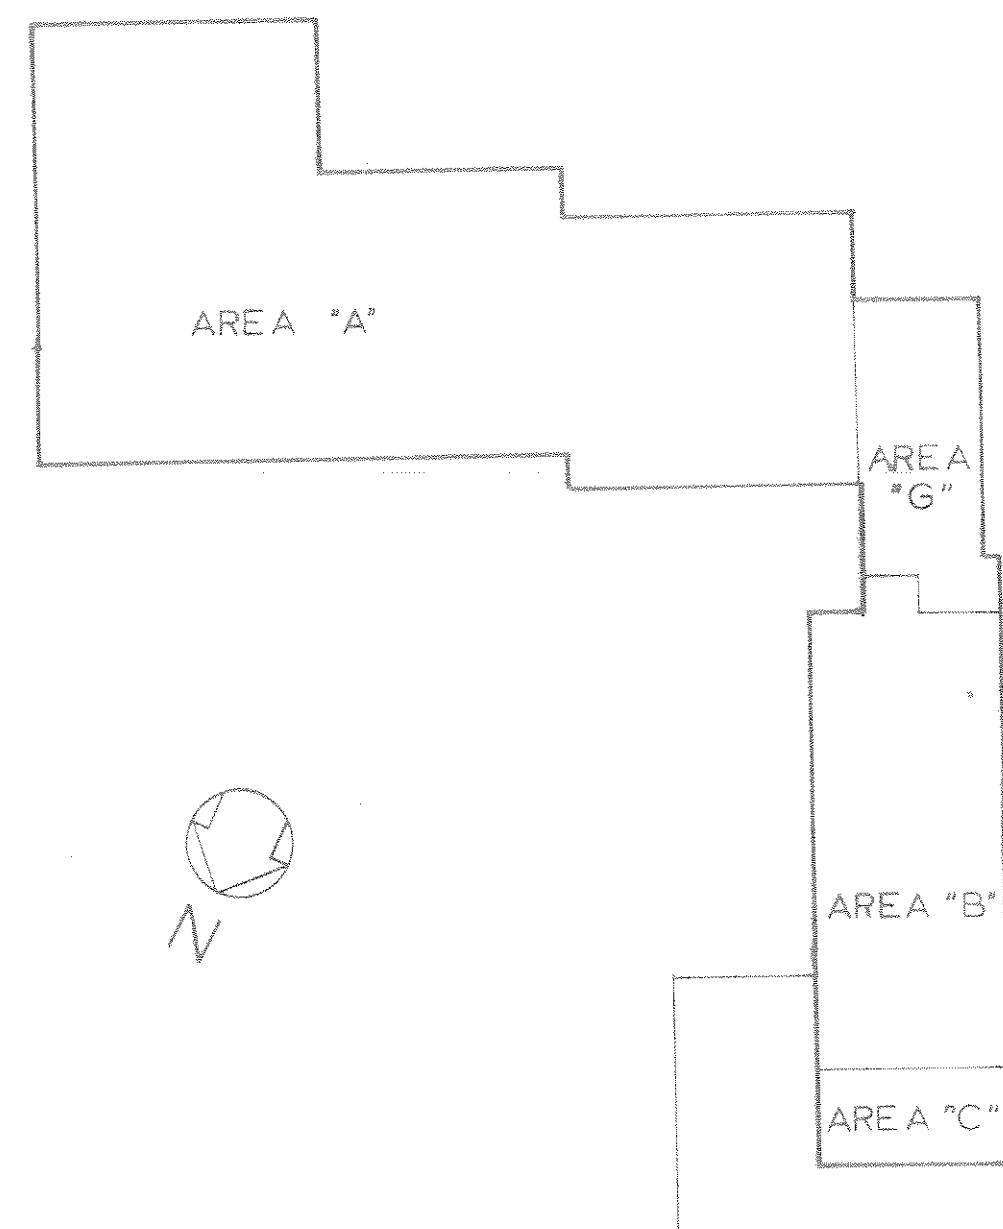


KEY PLAN
NO SCALE

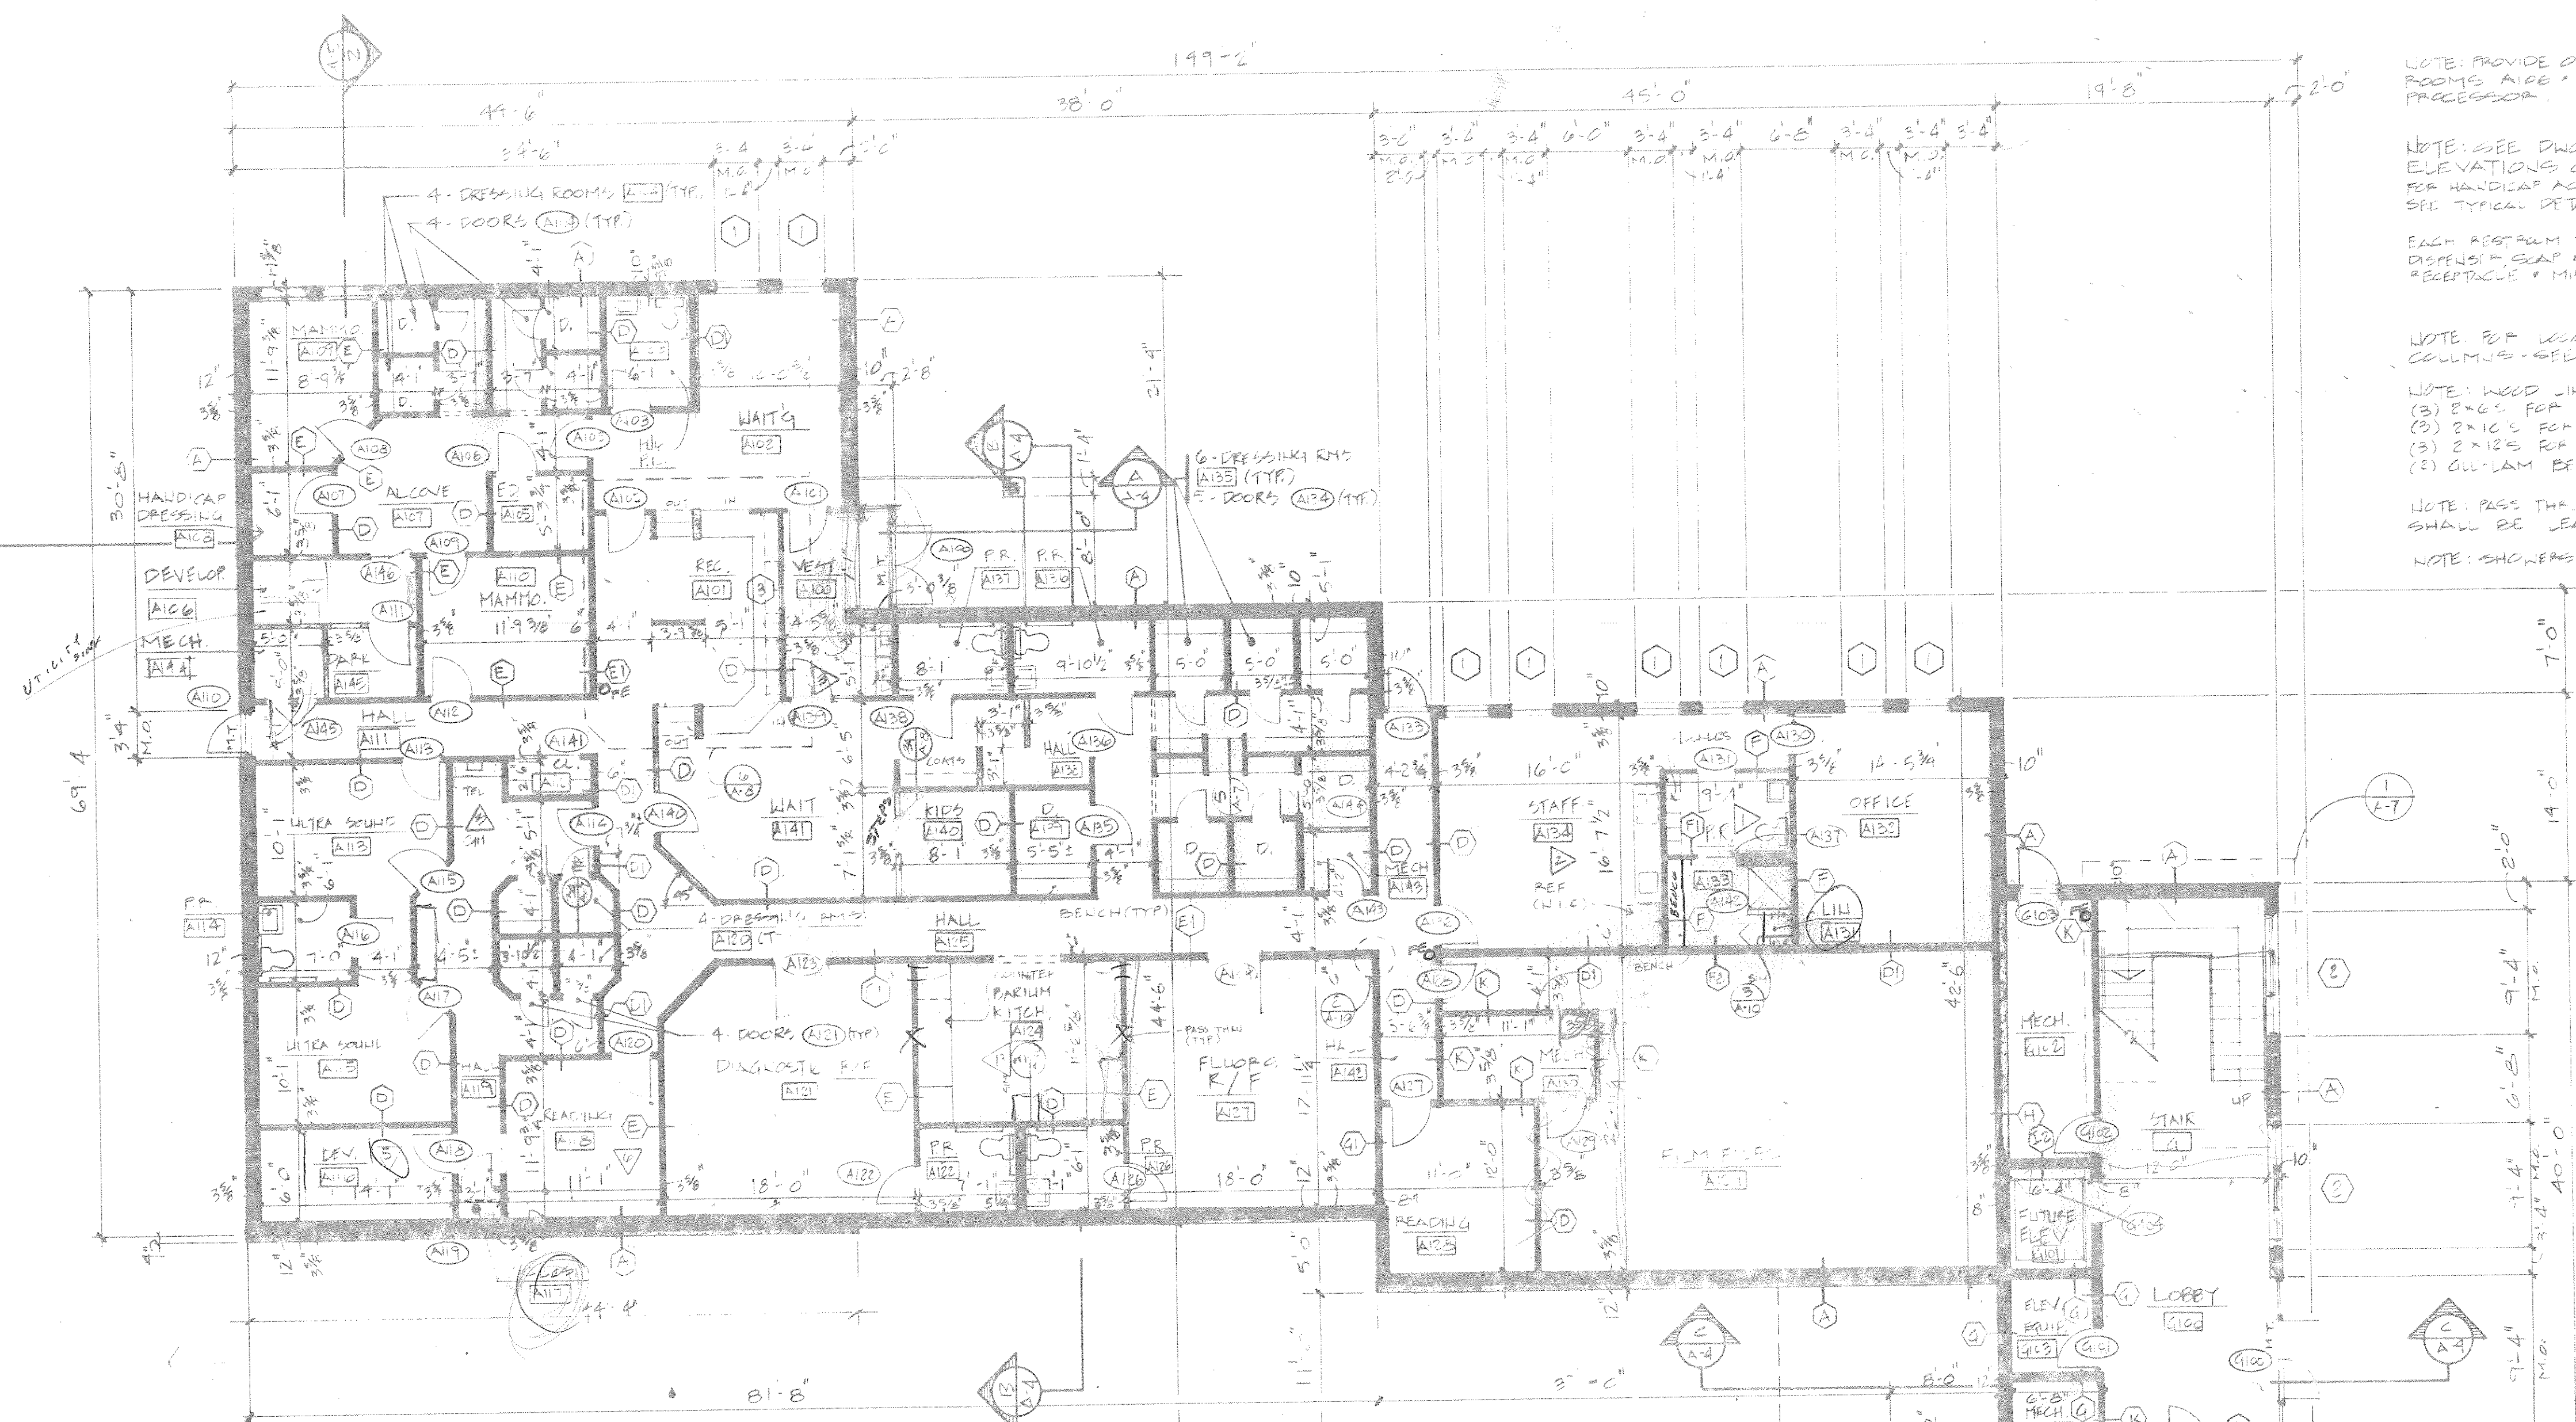


LOWER FLOOR PLAN
1/8" = 1'-0"

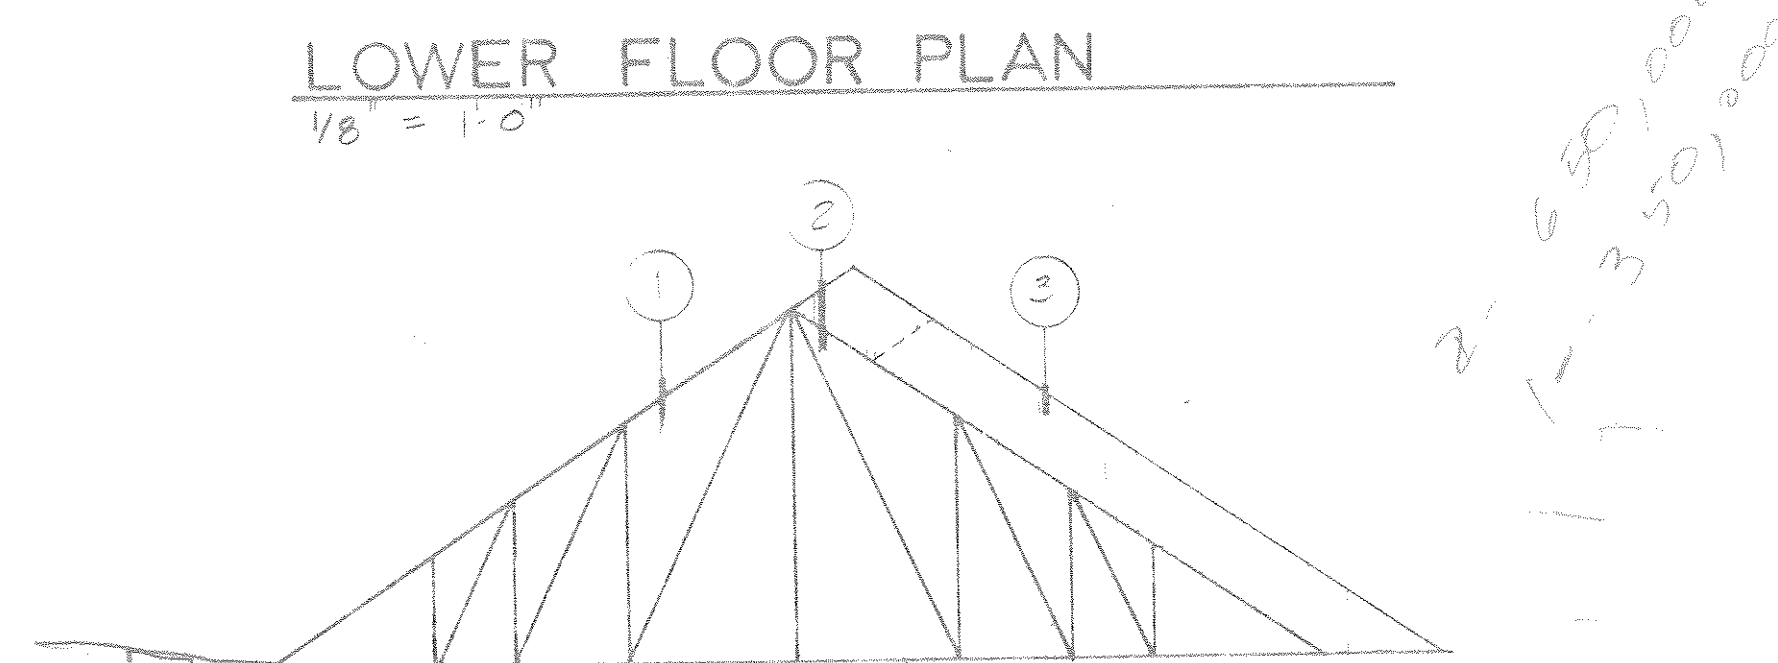


SECTION
NO SCALE

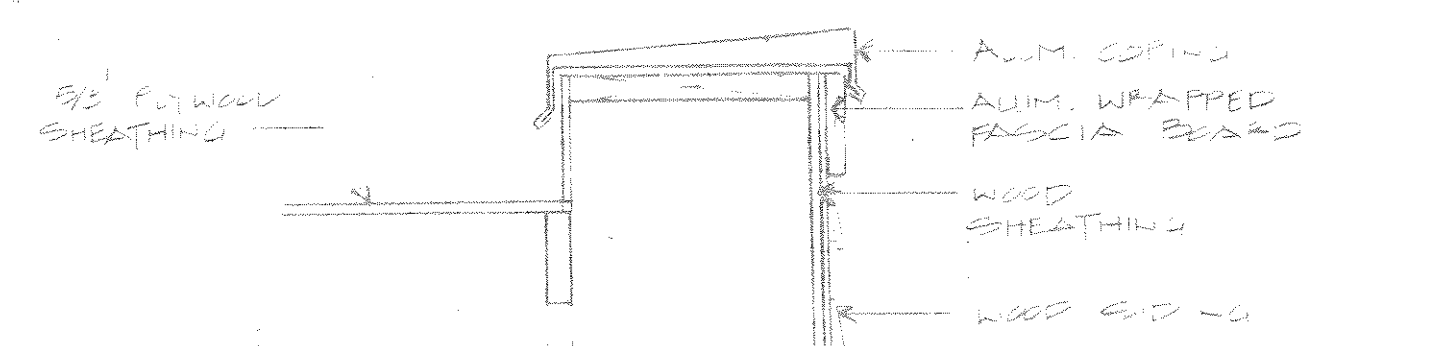

DETAIL 3
NO SCALE

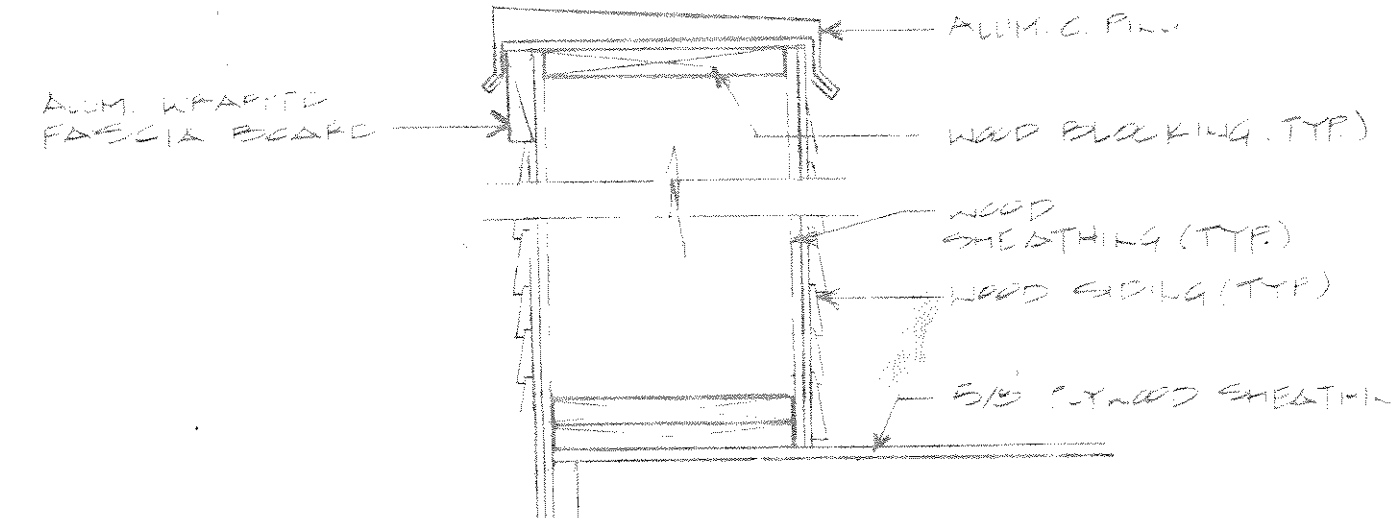

DETAIL 2
NO SCALE

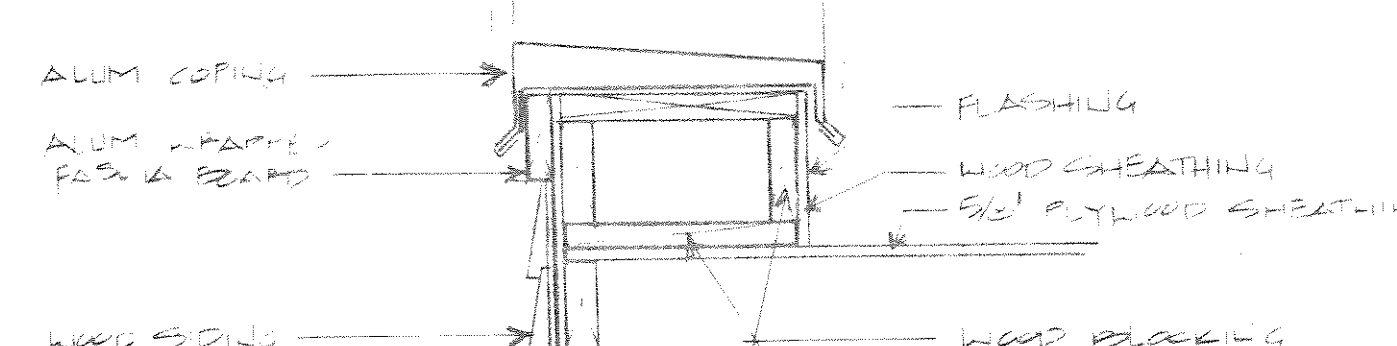

DETAIL 1
NO SCALE

PARTITION TYPES	
L	1/2" GYP WALLBOARD 7/16" S.D. STUD R-11 BATT INSULATION 7/16" WD SHEATHING 2x6 WOOD STUDS 1/2" WOOD SPACER VAPOR BARRIER WOOD SIDING
	1/2" GYP WALLBOARD 7/16" S.D. STUD R-11 BATT INSULATION 7/16" WD SHEATHING 2x6 WOOD STUDS 1/2" WOOD SPACER VAPOR BARRIER WOOD SIDING
J	1/2" GYP BD OVER 1/2" PLYWOOD G.I. ONLY R-11 BATT INSULATION 2x6 WOOD STUD 1/2" GYP WALLBOARD (TYP)
J1	1/2" GYP BD OVER 1/2" PLYWOOD G.I. ONLY R-11 BATT INSULATION 2x6 WOOD STUD 1/2" GYP WALLBOARD (TYP)
H	1/2" GYP WALLBOARD R-11 BATT INSULATION 3" C.M.U.
H1	1/2" GYP WALLBOARD R-11 BATT INSULATION 3" C.M.U.
F	1/2" MOISTURE RESISTIVE GYP WALLBOARD 1/2" MOISTURE RESIST GYP BD BOTH SIDES @ F1 ONLY 3/8" METAL STUDS (6" STUDS @ F2)
F1	1/2" MOISTURE RESISTIVE GYP WALLBOARD 1/2" MOISTURE RESIST GYP BD BOTH SIDES @ F1 ONLY 3/8" METAL STUDS (6" STUDS @ F2)
F2	1/2" MOISTURE RESISTIVE GYP WALLBOARD 1/2" MOISTURE RESIST GYP BD BOTH SIDES @ F1 ONLY 3/8" METAL STUDS (6" STUDS @ F2)
D	1/2" GYP WALLBOARD (TYP) 3/8" SOUND ATTENUATION BLANKET 3/8" METAL STUDS (6" STUDS @ D1 ONLY)
D1	1/2" GYP WALLBOARD (TYP) 3/8" SOUND ATTENUATION BLANKET 3/8" METAL STUDS (6" STUDS @ D1 ONLY)
B	1/2" GYP BD R-11 BATT INSULATION 2x6 WOOD STUD 7/16" WOOD SHEATHING 4" BRICK
B1	1/2" GYP BD R-11 BATT INSULATION 2x6 WOOD STUD 7/16" WOOD SHEATHING 4" BRICK
NOTE: PROVIDE OPENING IN WALL BETWEEN ROOMS AND A-45 TO ACCOMMODATE PROCESSOR.

NOTE: SEE DWG. A-3 FOR INTERIOR ELEVATIONS OF CASHIER PK. FOR HANDICAP ACCESSIBLE RESTROOMS SEE TYPICAL DETAILS ON P. 101, A-3.

EACH ROOM TO RECEIVE ONE TOILET PAPER DISPENSER + ONE TISSUE DISPENSER WASTE RECEPTACLE + MIRROR.



NOTE: FOR LOCATIONS OF STEEL COLUMNS SEE STRUCT. DWG.

NOTE: WOOD INTERIORS OPEN SPACINGS:
(1) 2x6 S. FOR UP TO 4'-0"
(2) 2x10 S. FOR UP TO 6'-0"
(3) 2x12 S. FOR UP TO 8'-0"
(4) GULLAM BEAM (2" x 12") ABOVE 4'-0"

NOTE: ROOF TRUSSES IN ROOM A-24 SHALL BE LEAD-NEED.

NOTE: SHOWERS SHALL BE 30" x 36"







Bradley, Chambers, & Frey, Inc.
Architecture, Planning & Design
P.O. Box 1027 / 28 N. Chichester St. / Lancaster, PA 17603
717.291.0047 / FAX 717.291.1155

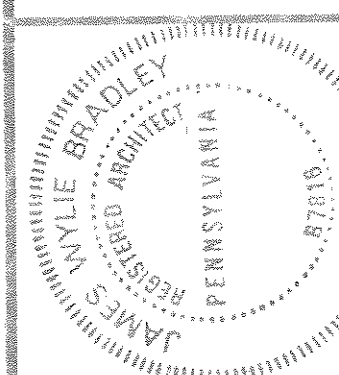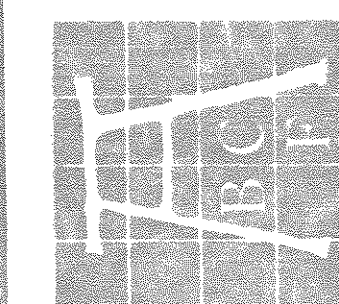


DATE: 5/26/93
REVISIONS:
DRAWN BY: A.F.H.
PROJECT NUMBER: 345


NEW MEDICAL OFFICES
FOR
PHYSICORAD ASSOCIATES
DERBY TOWNSHIP, PENNSYLVANIA
LOWER FLOOR PLAN

DRAWING NUMBER
A-2

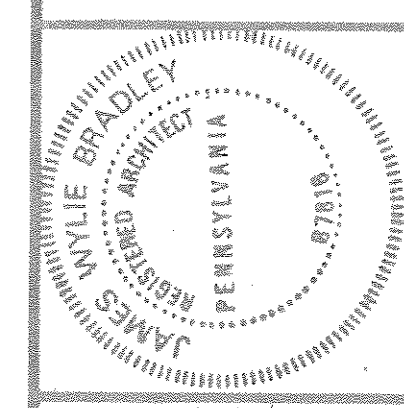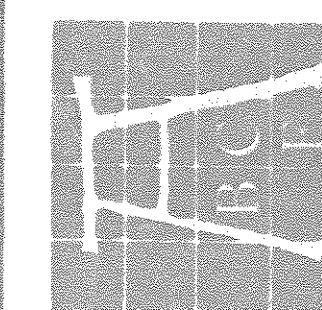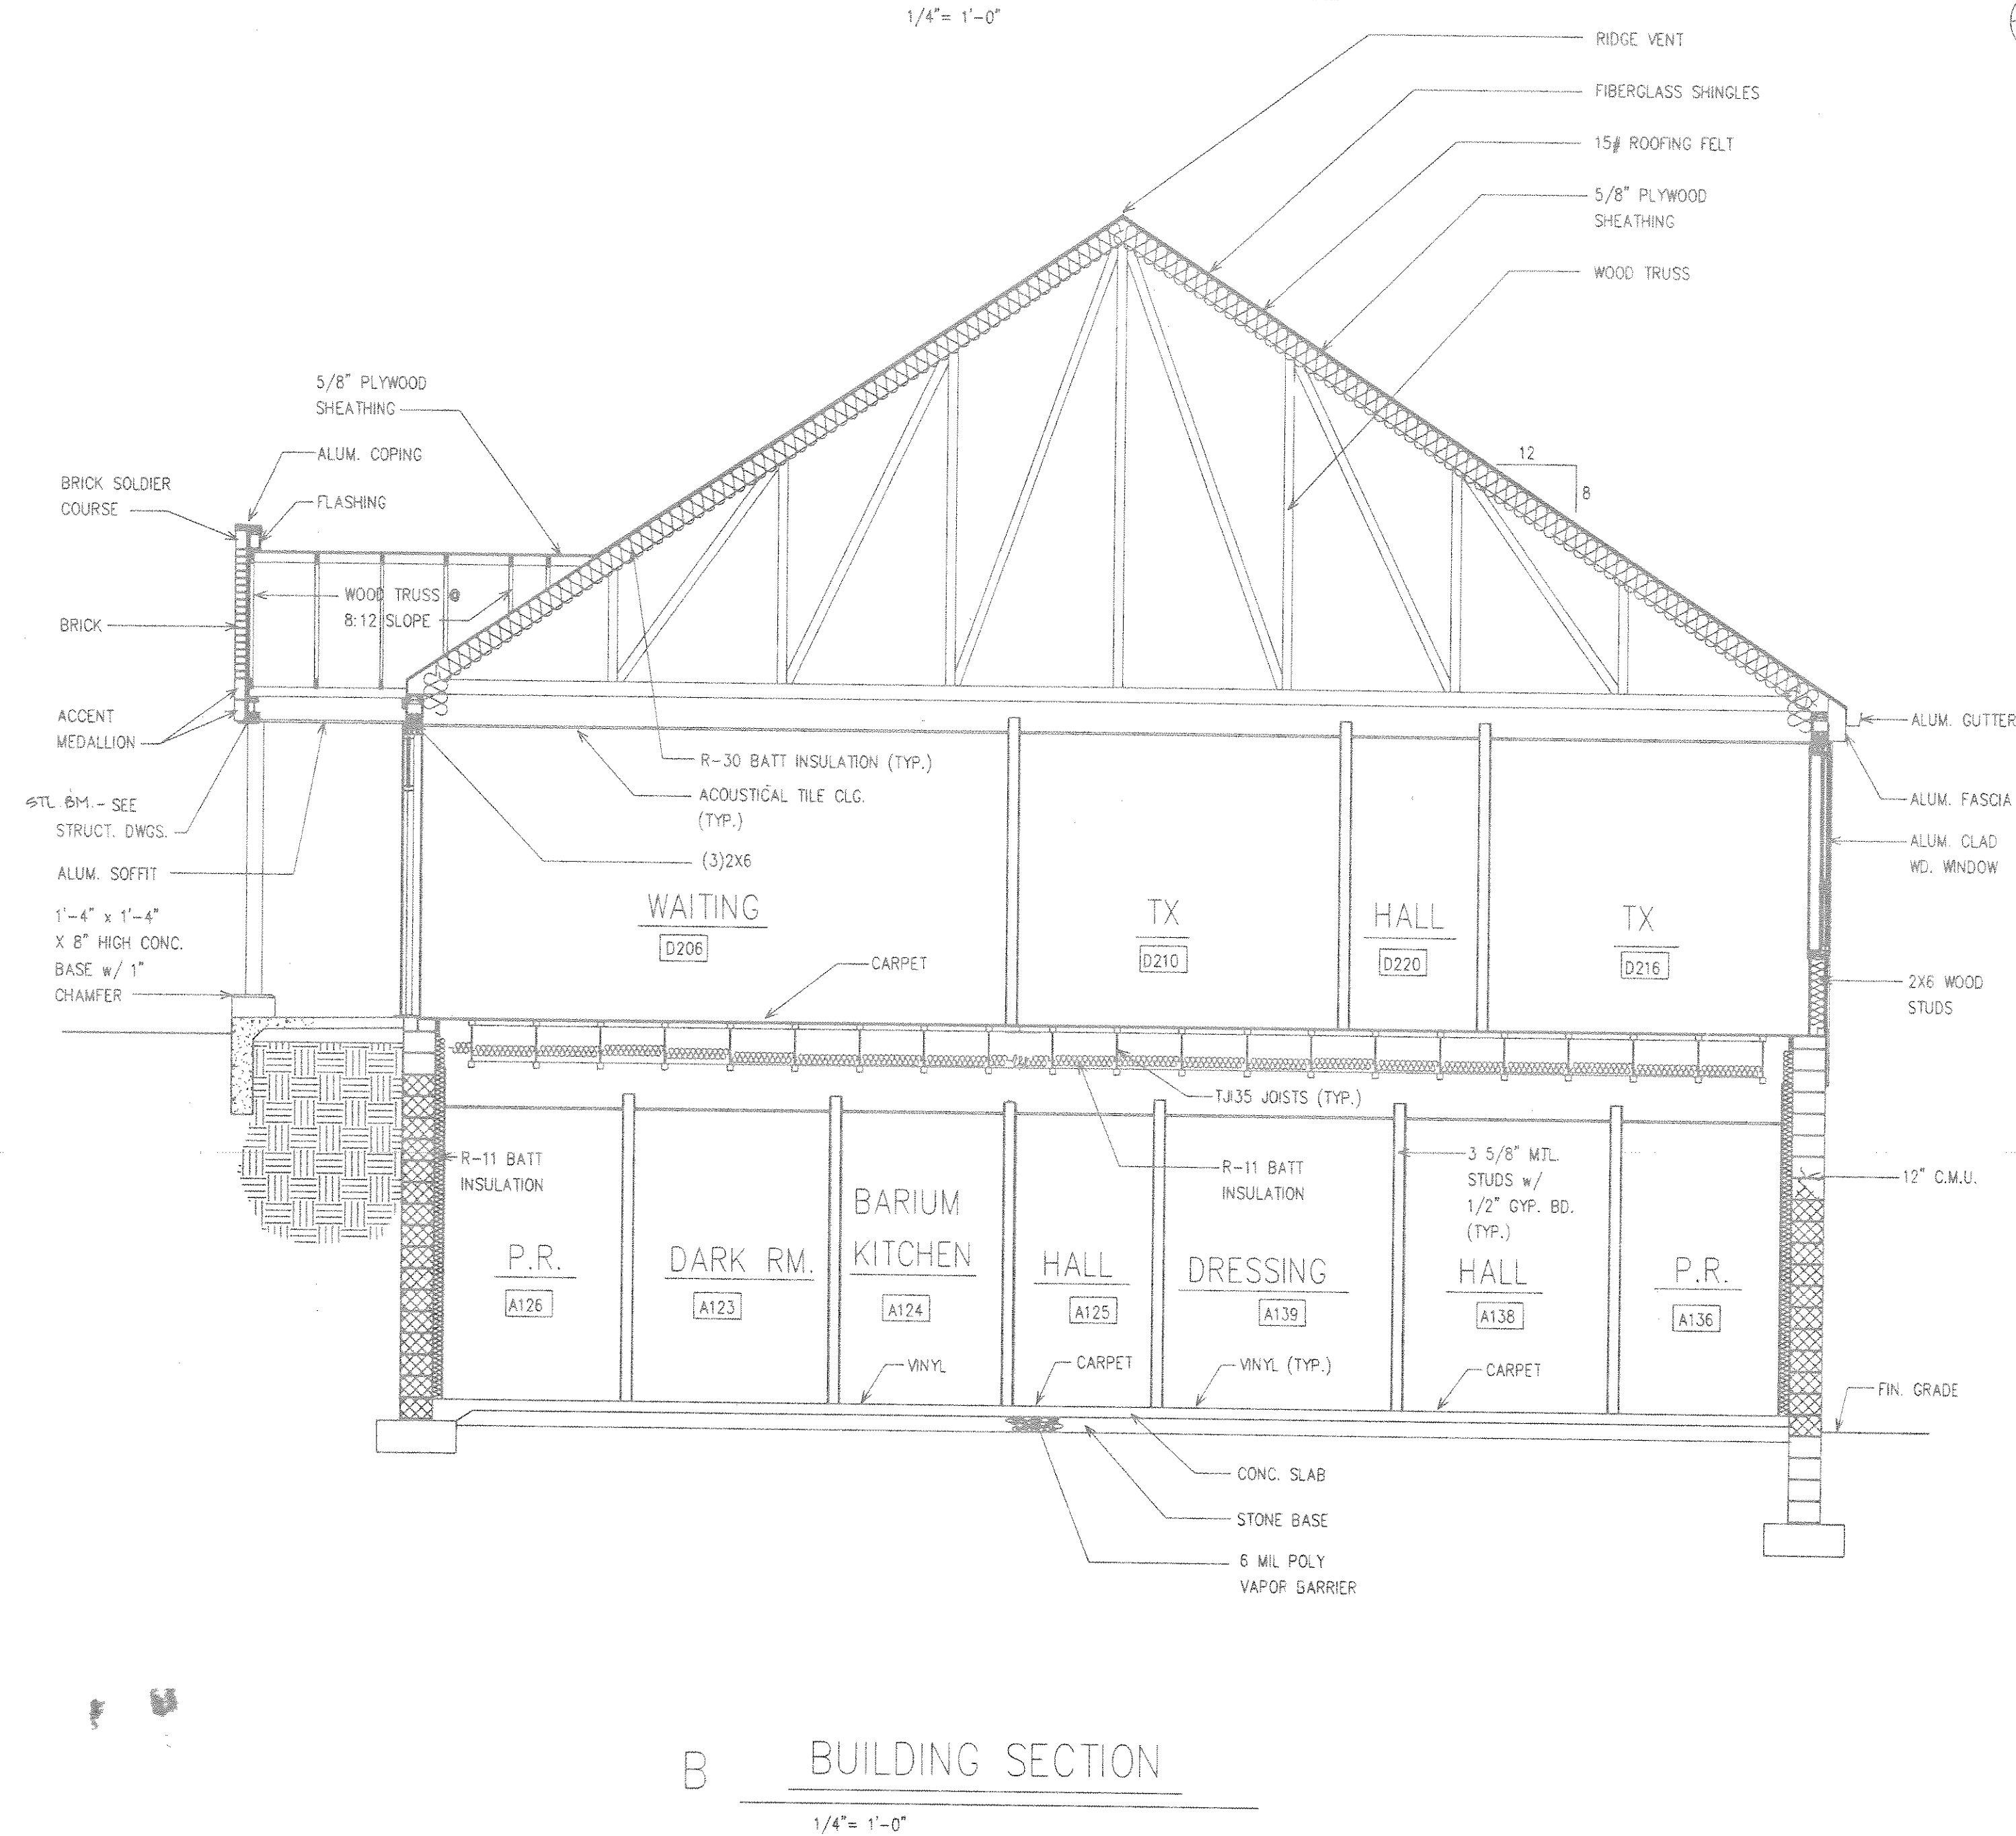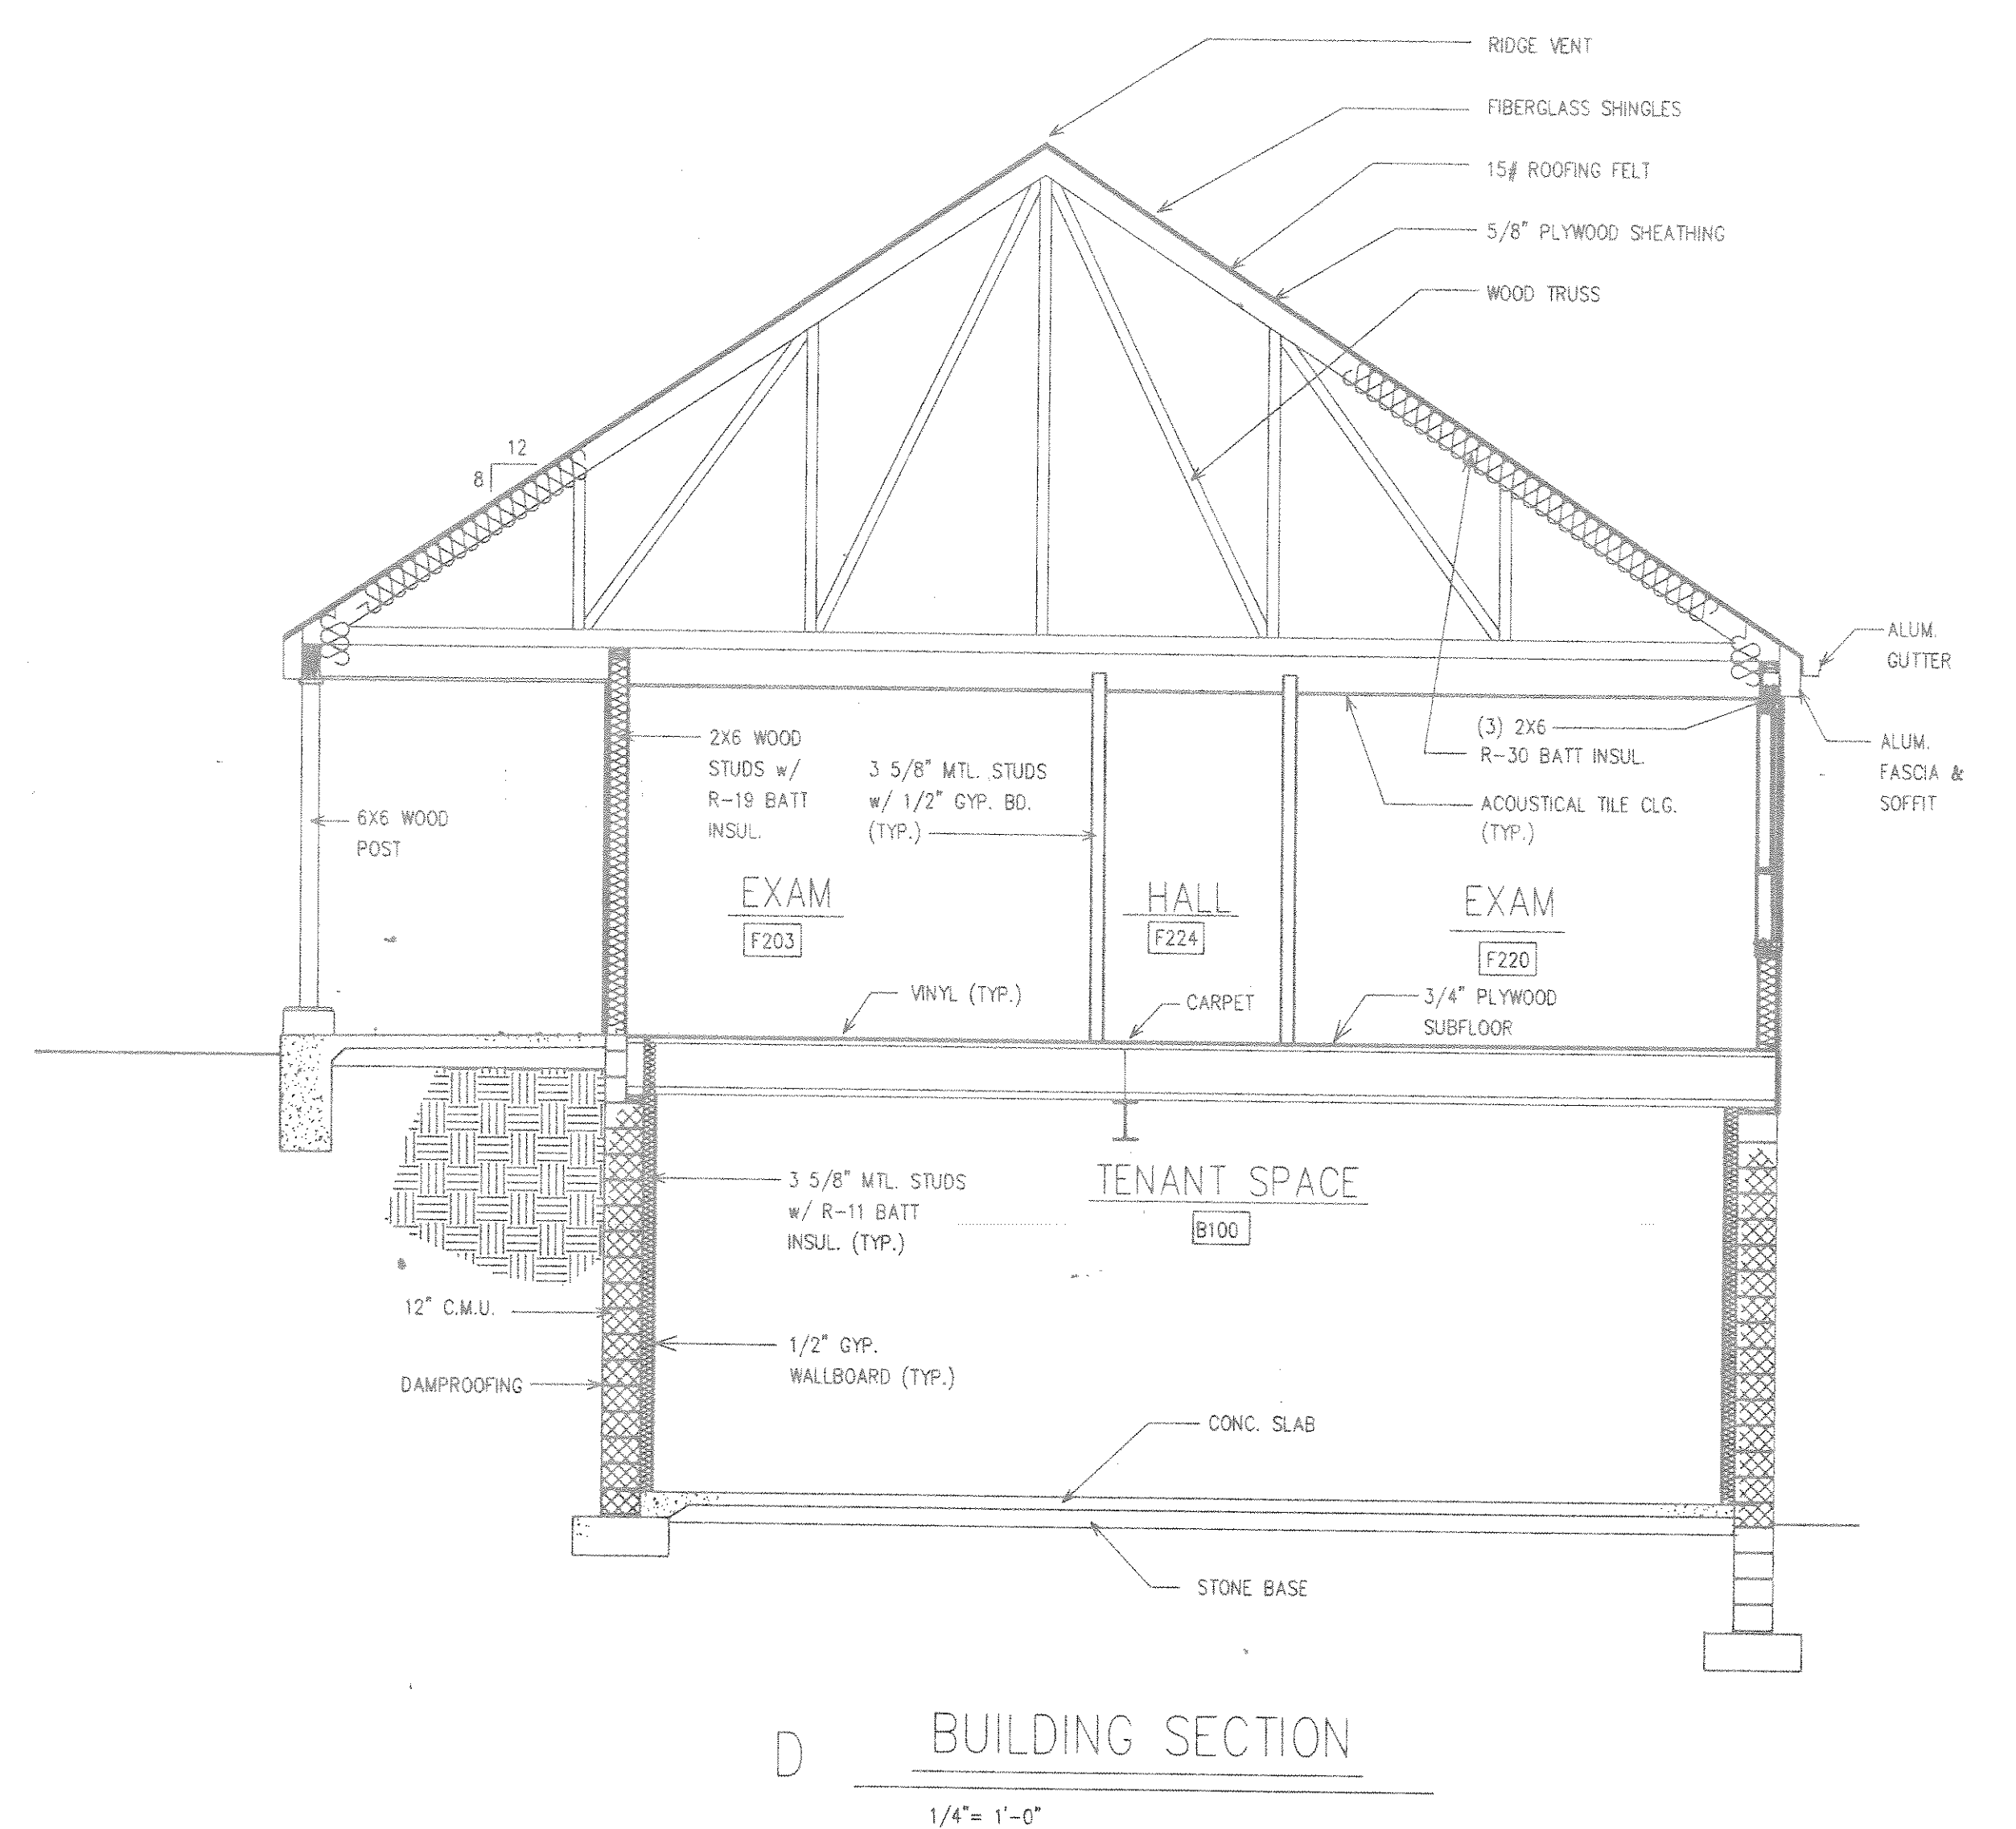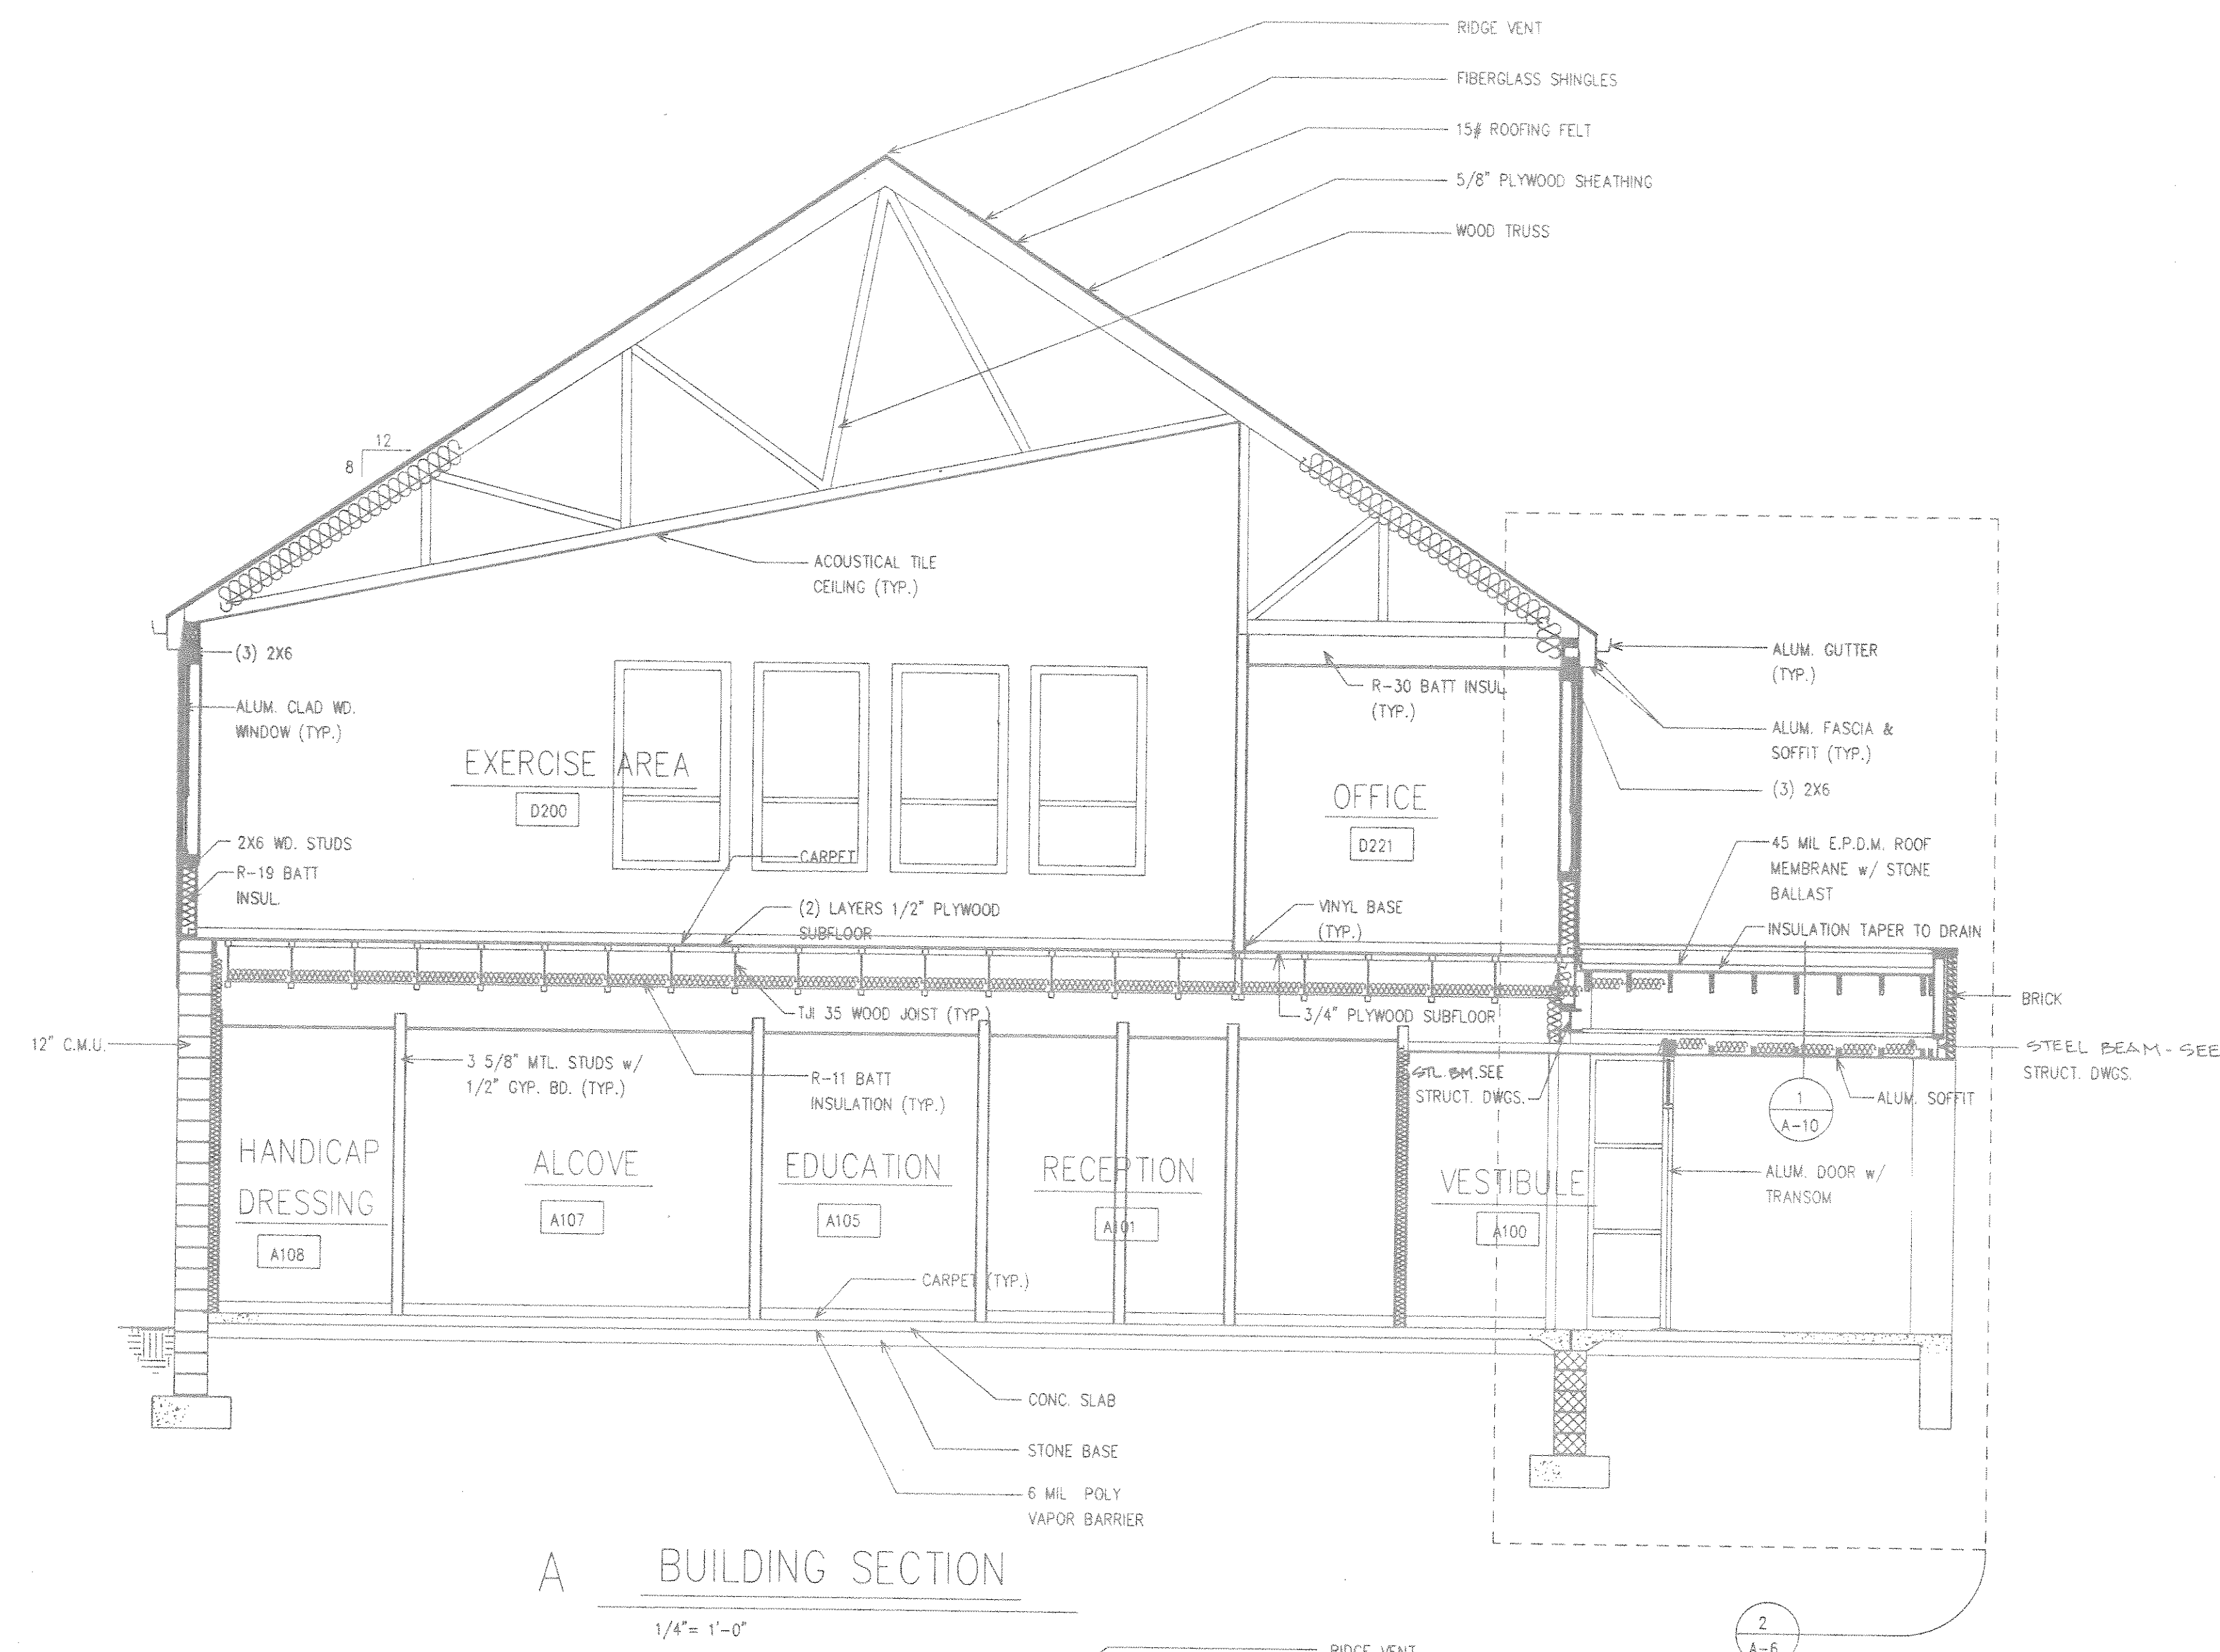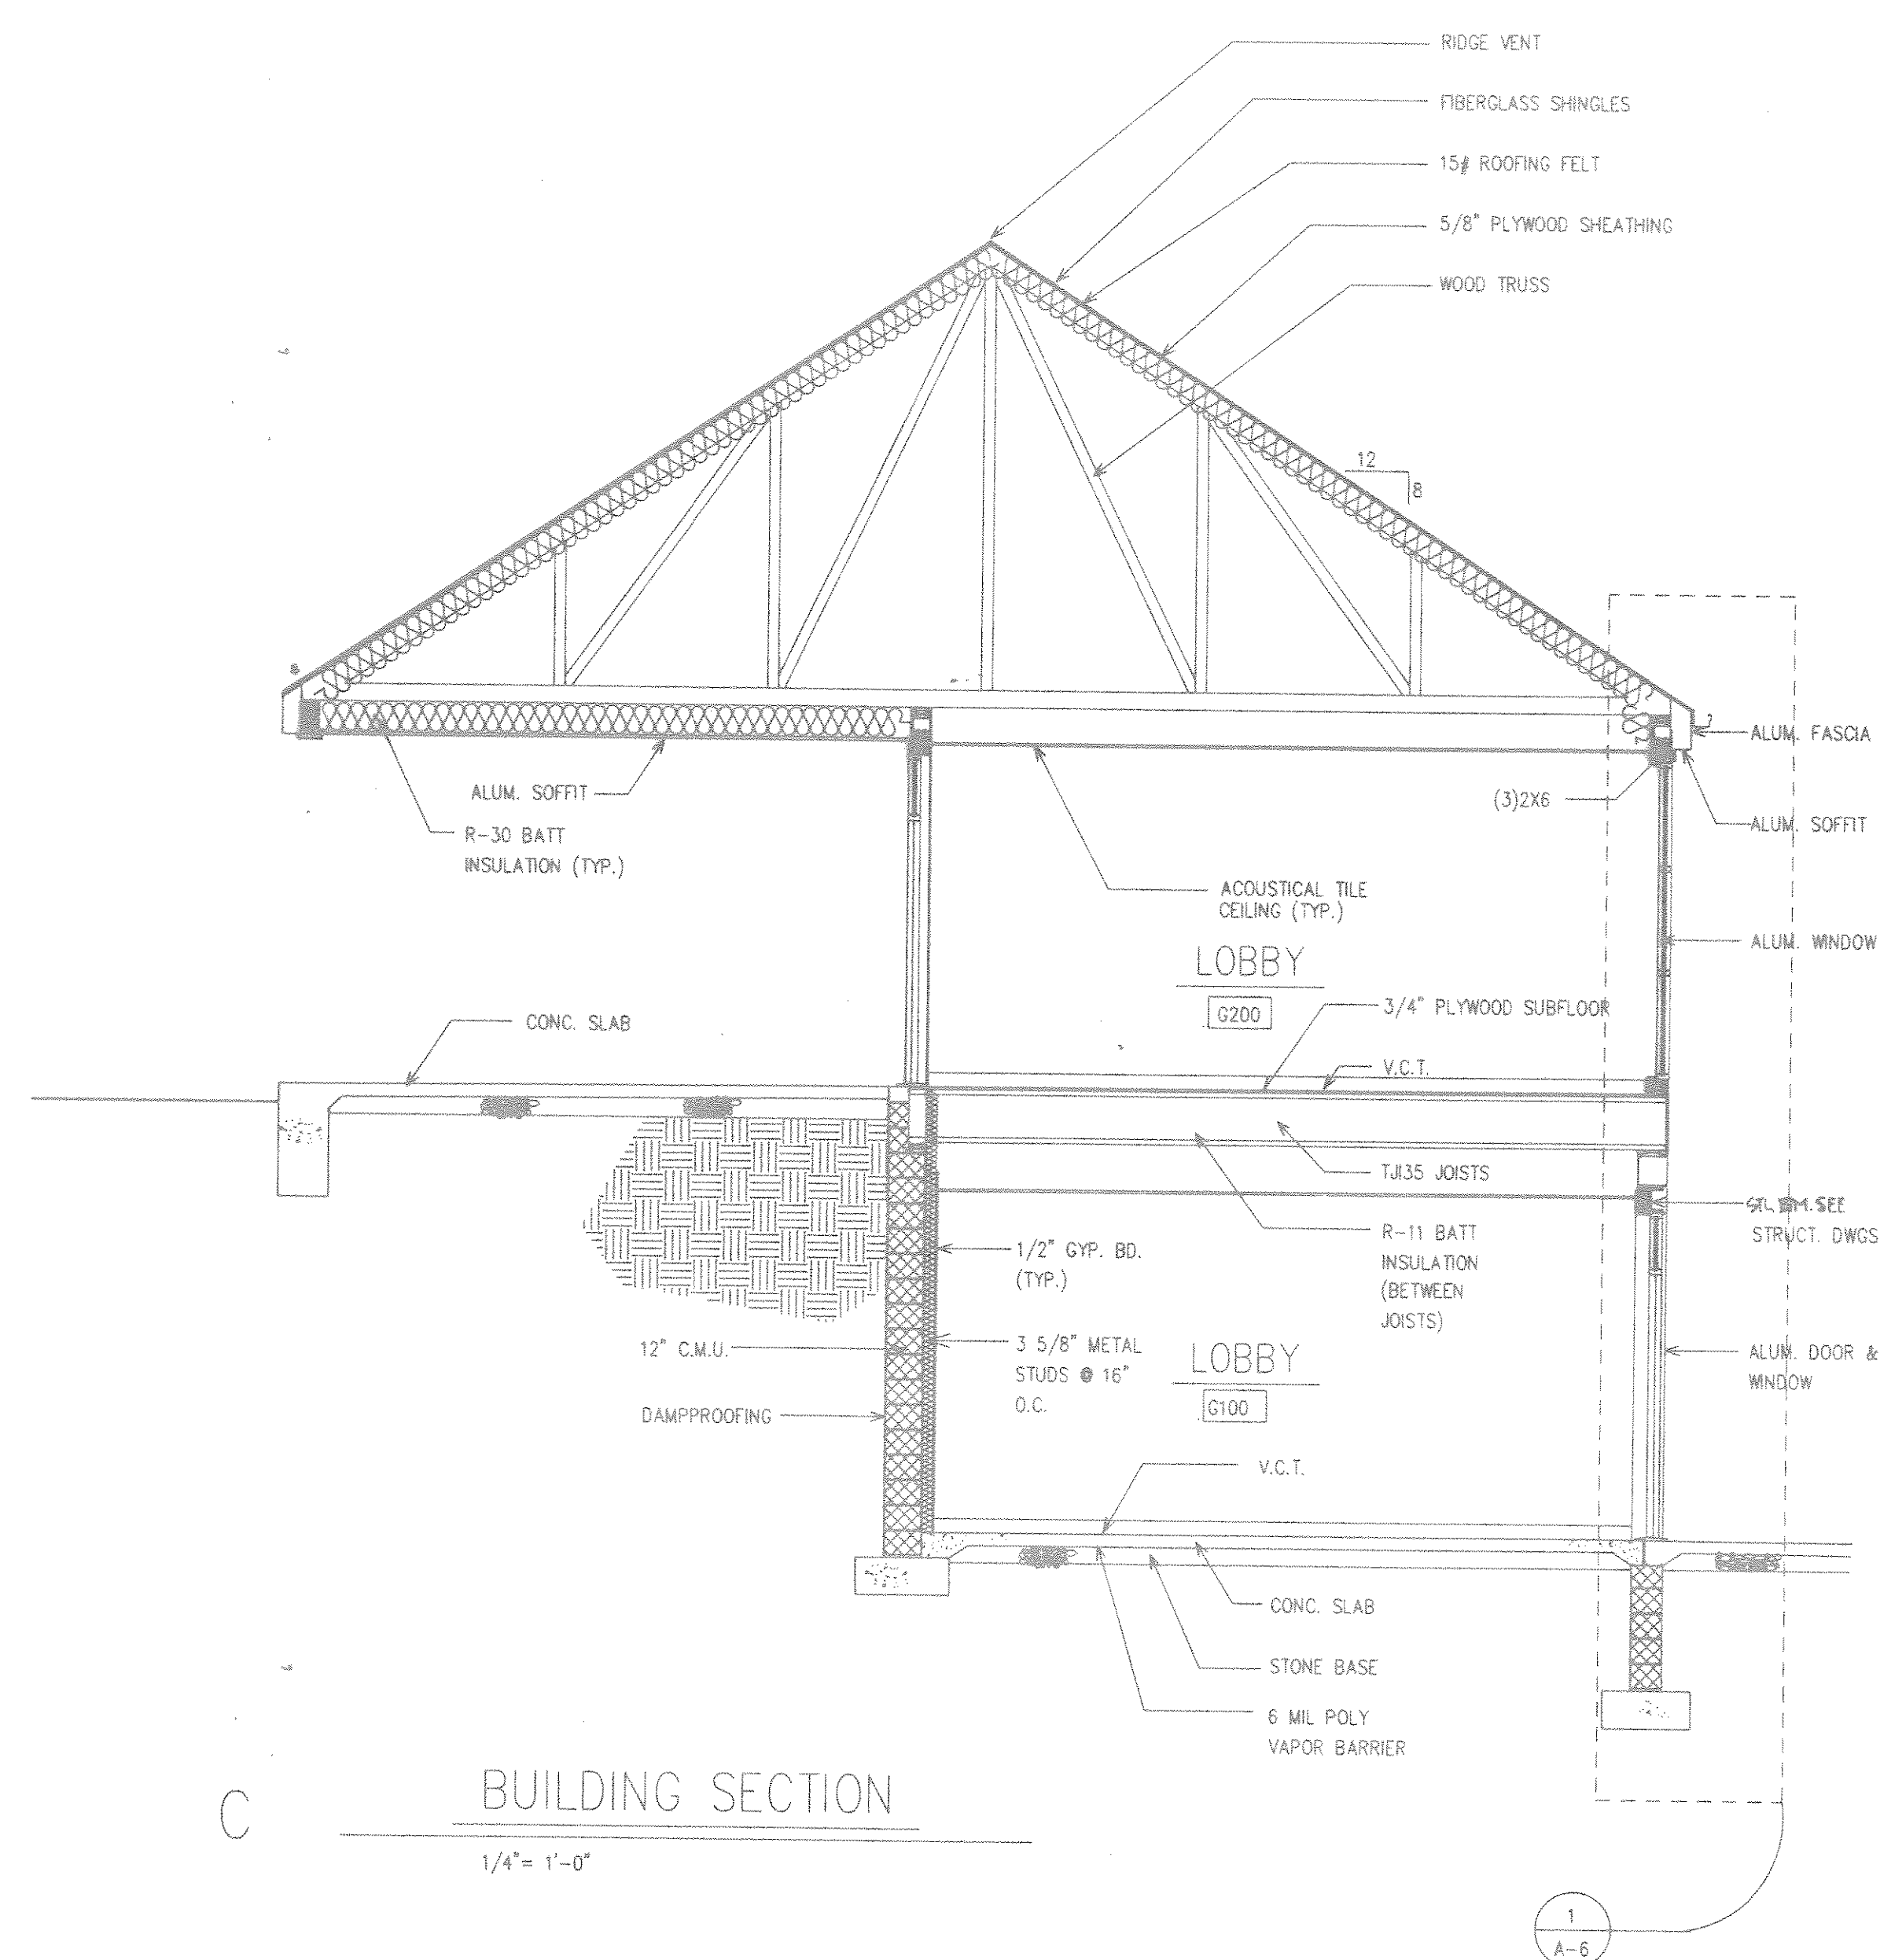


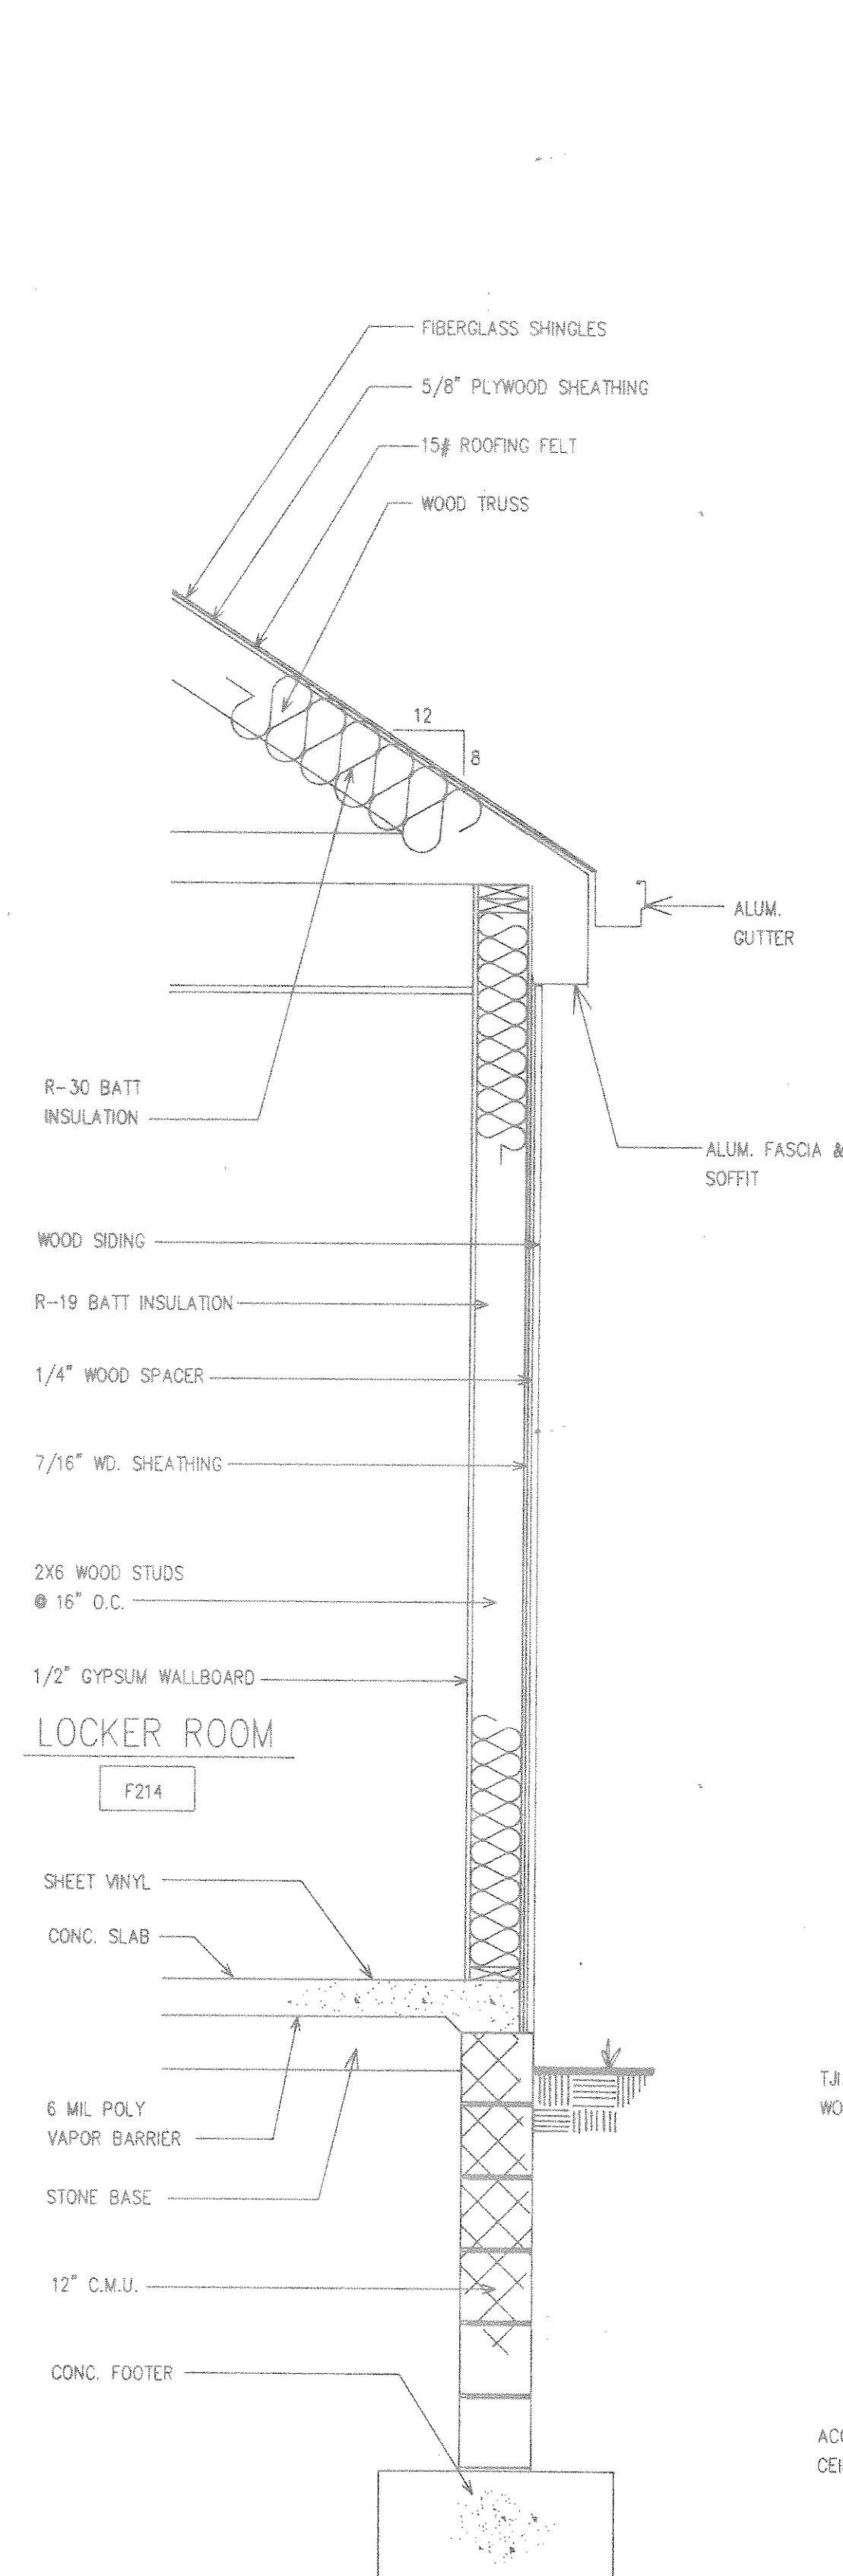


1 SECTION
3/4" = 1'-0"

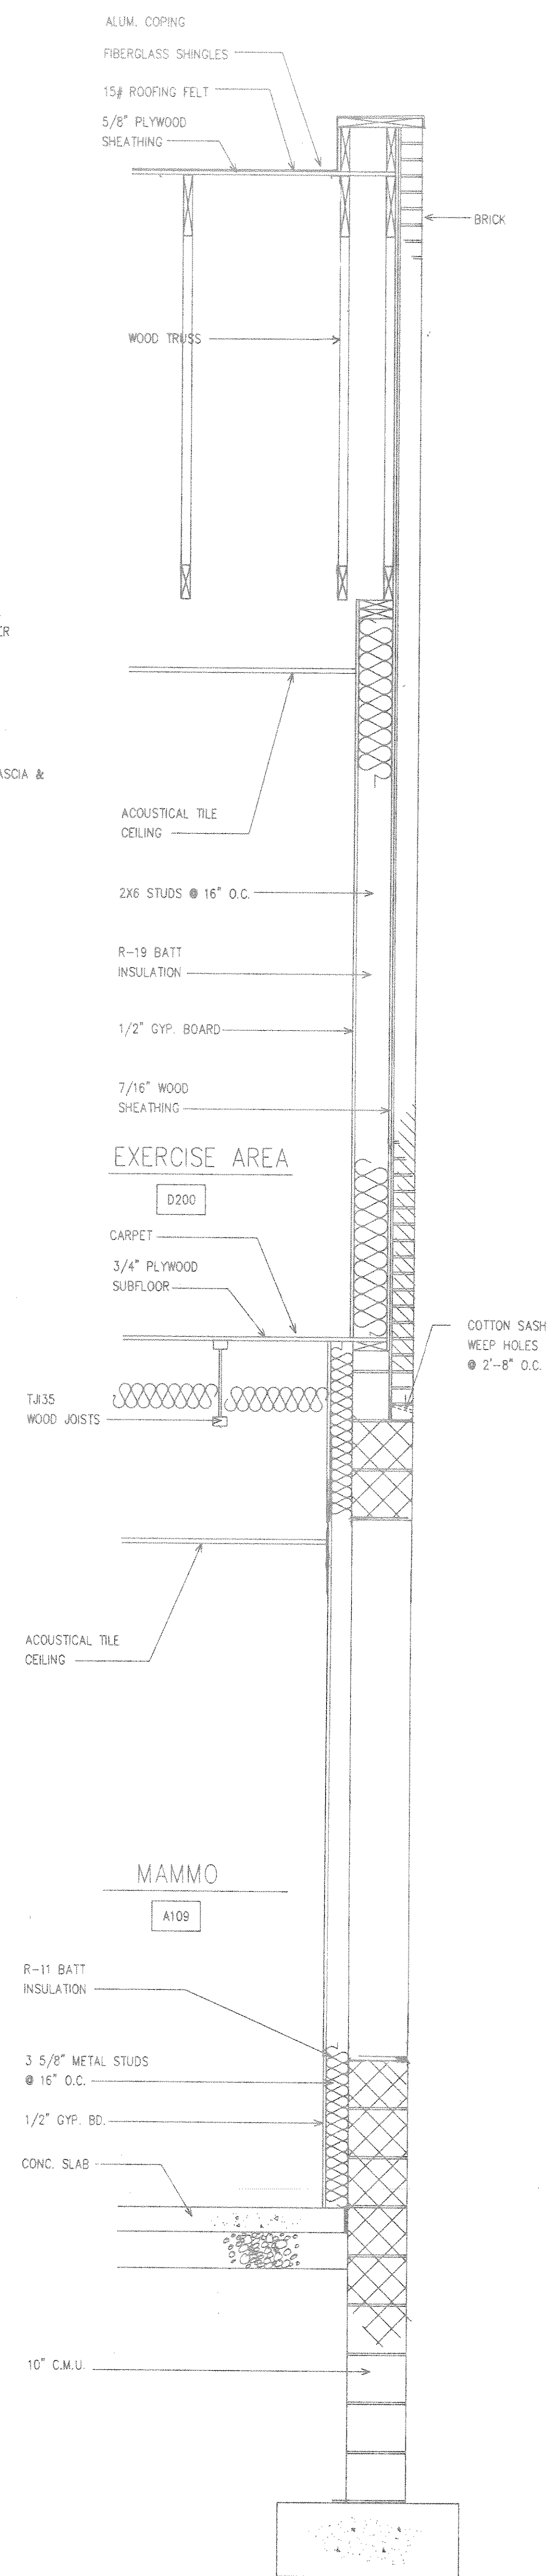



2 SECTION
3/4" = 1'-0"

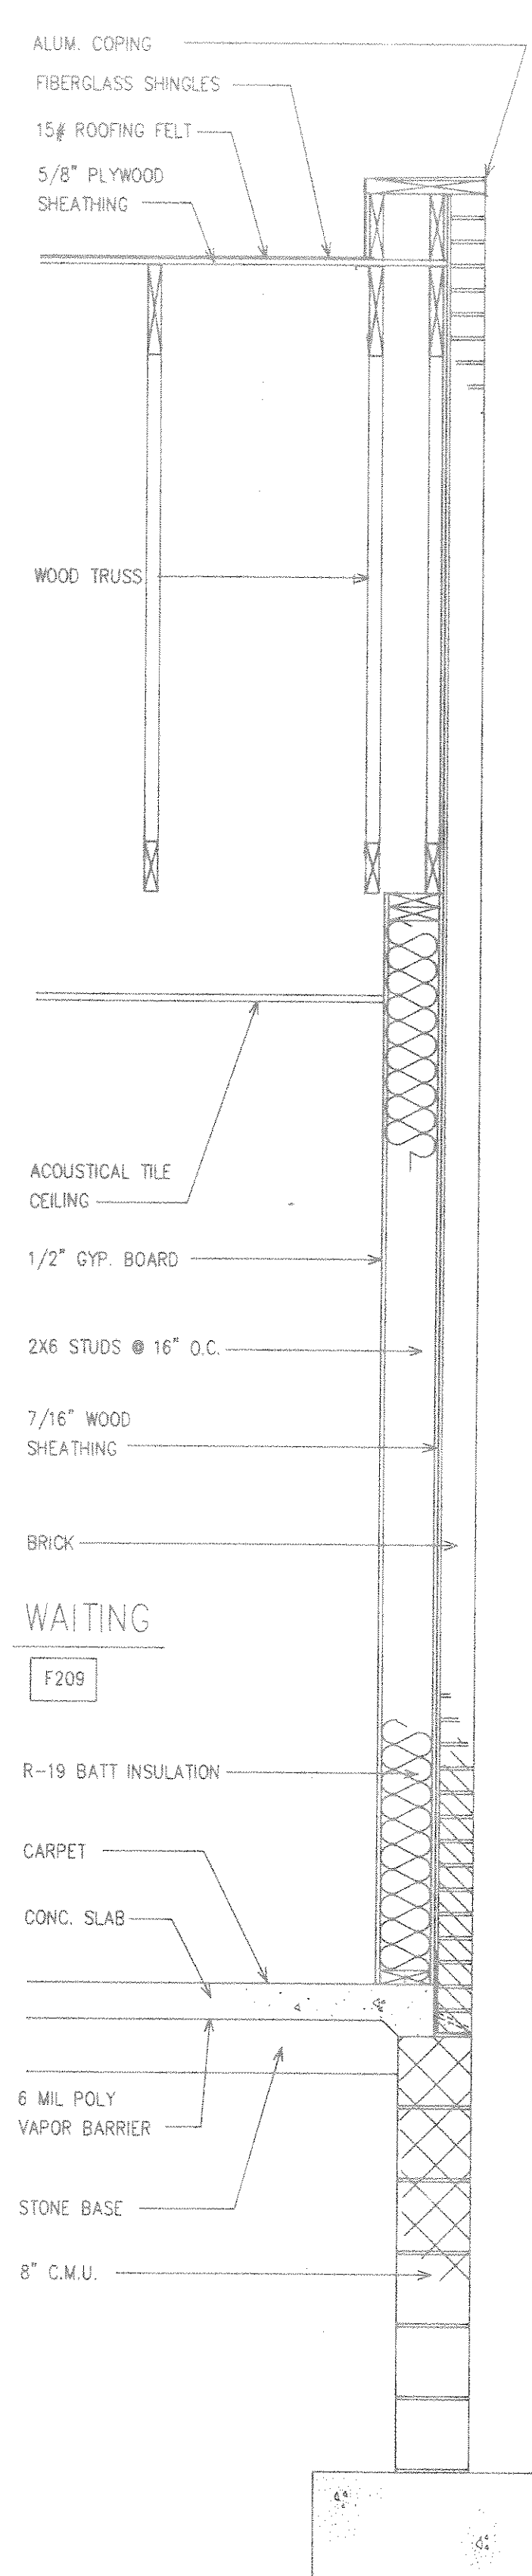

3 SECTION
3/4" = 1'-0"

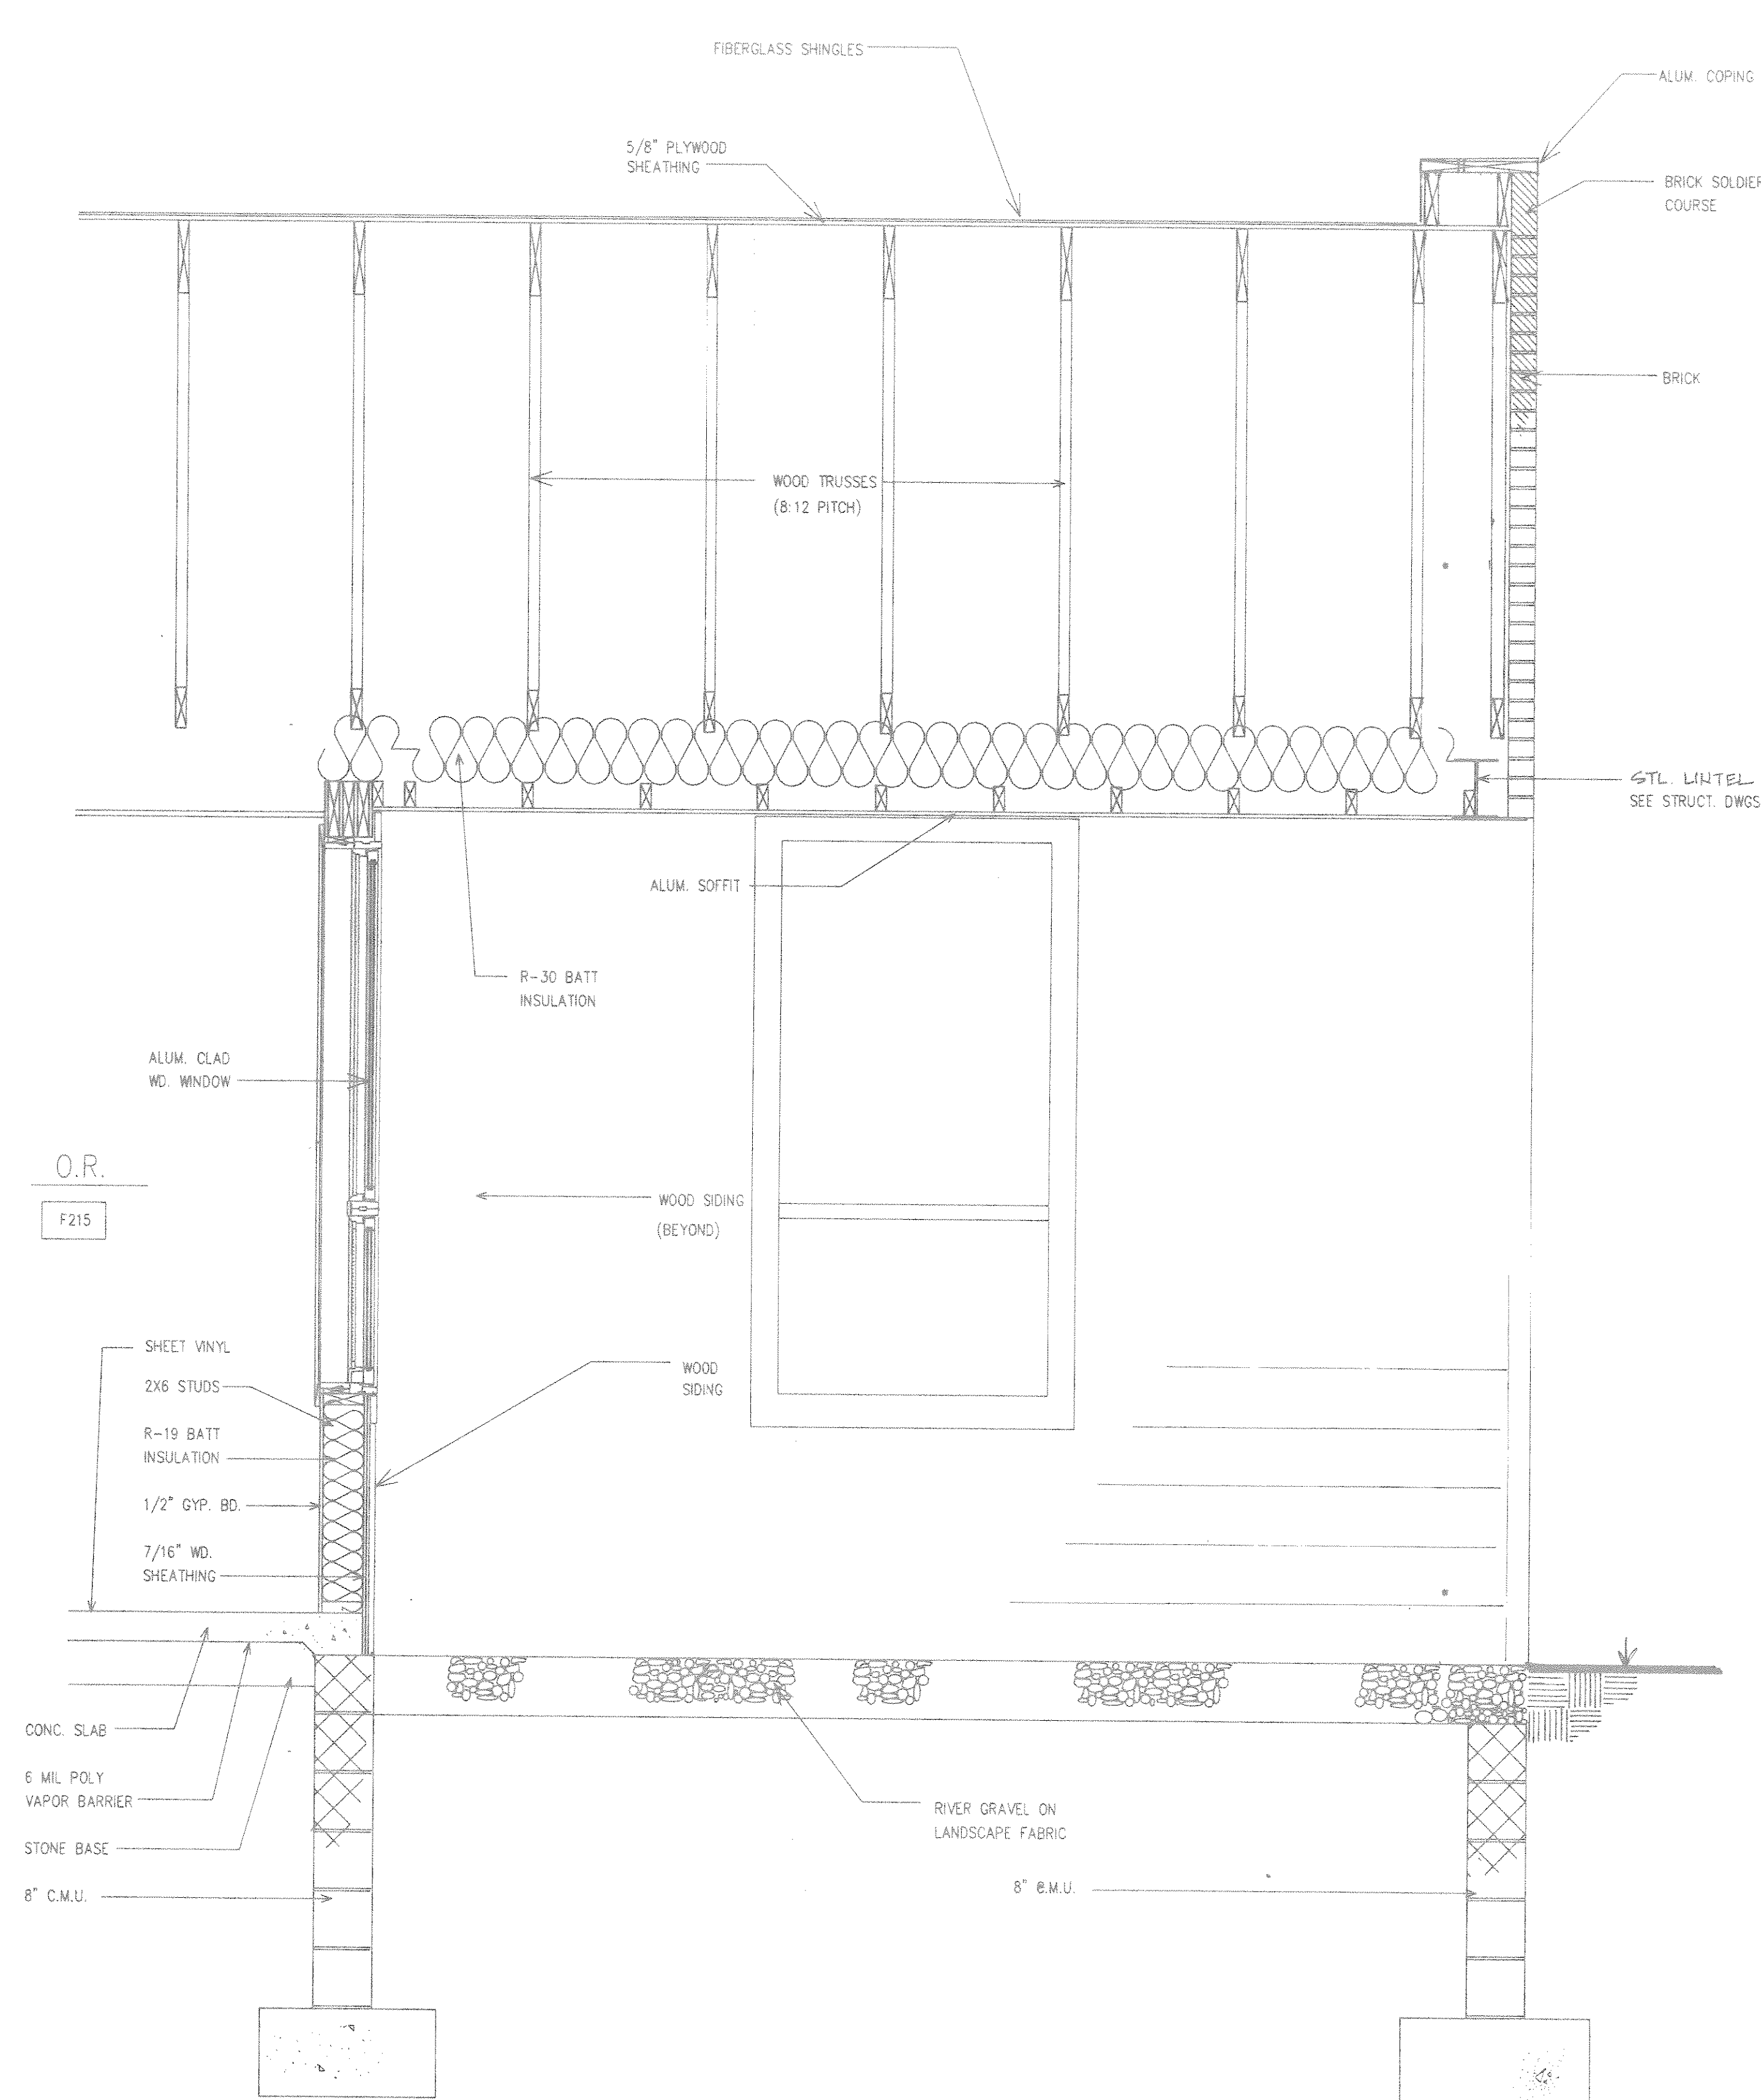


4 SECTION
3/4" = 1'-0"

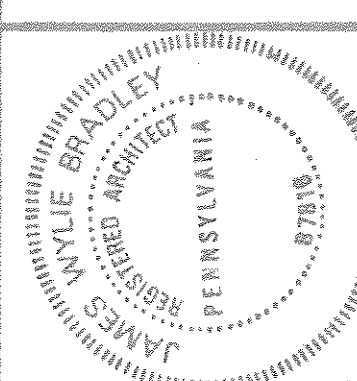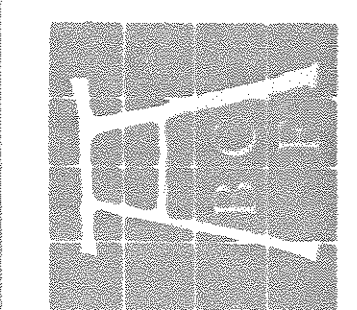


DATE 3/26/73
REVISIONS

DRAWN BY A.F.H.
PROJECT NUMBER 345


NEW MEDICAL OFFICES
FOR
PHYSORTHORAD ASSOCIATES
DERRY TOWNSHIP, PENNSYLVANIA
WALL SECTIONS

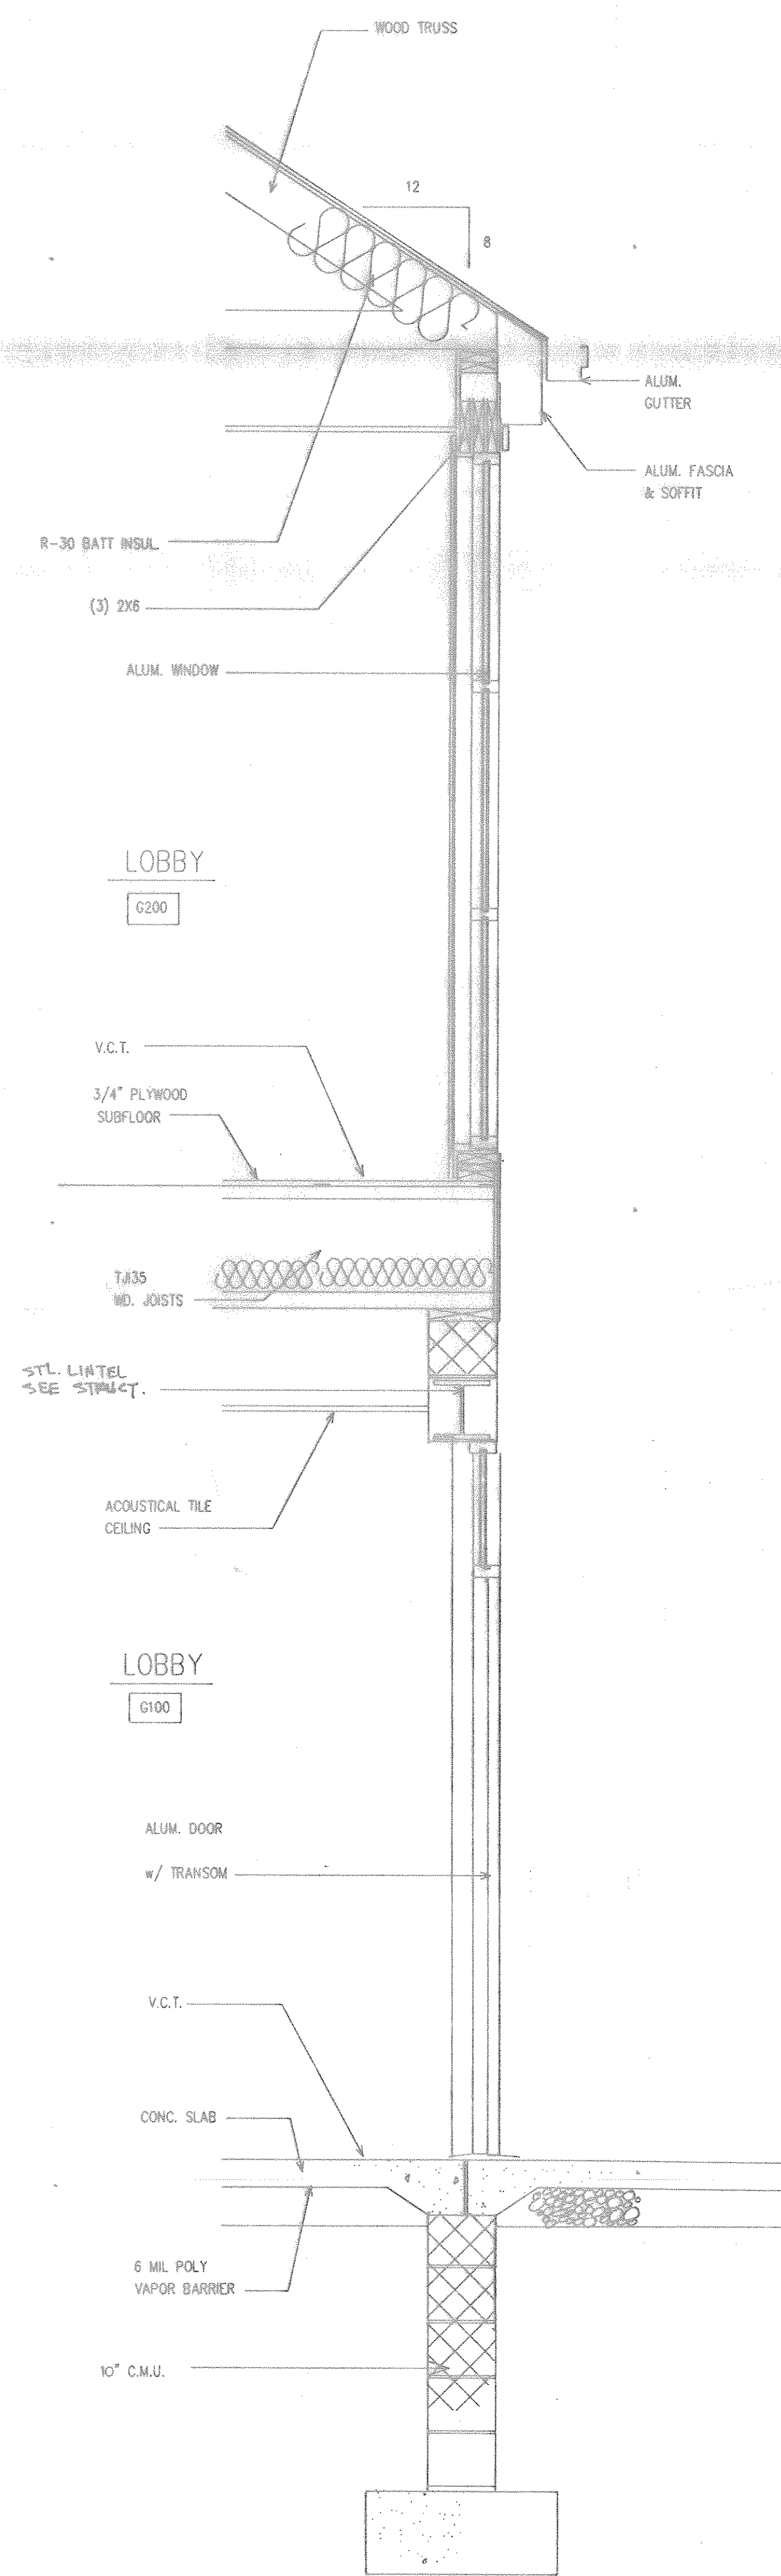

SECTION
3/4" = 1'-0"


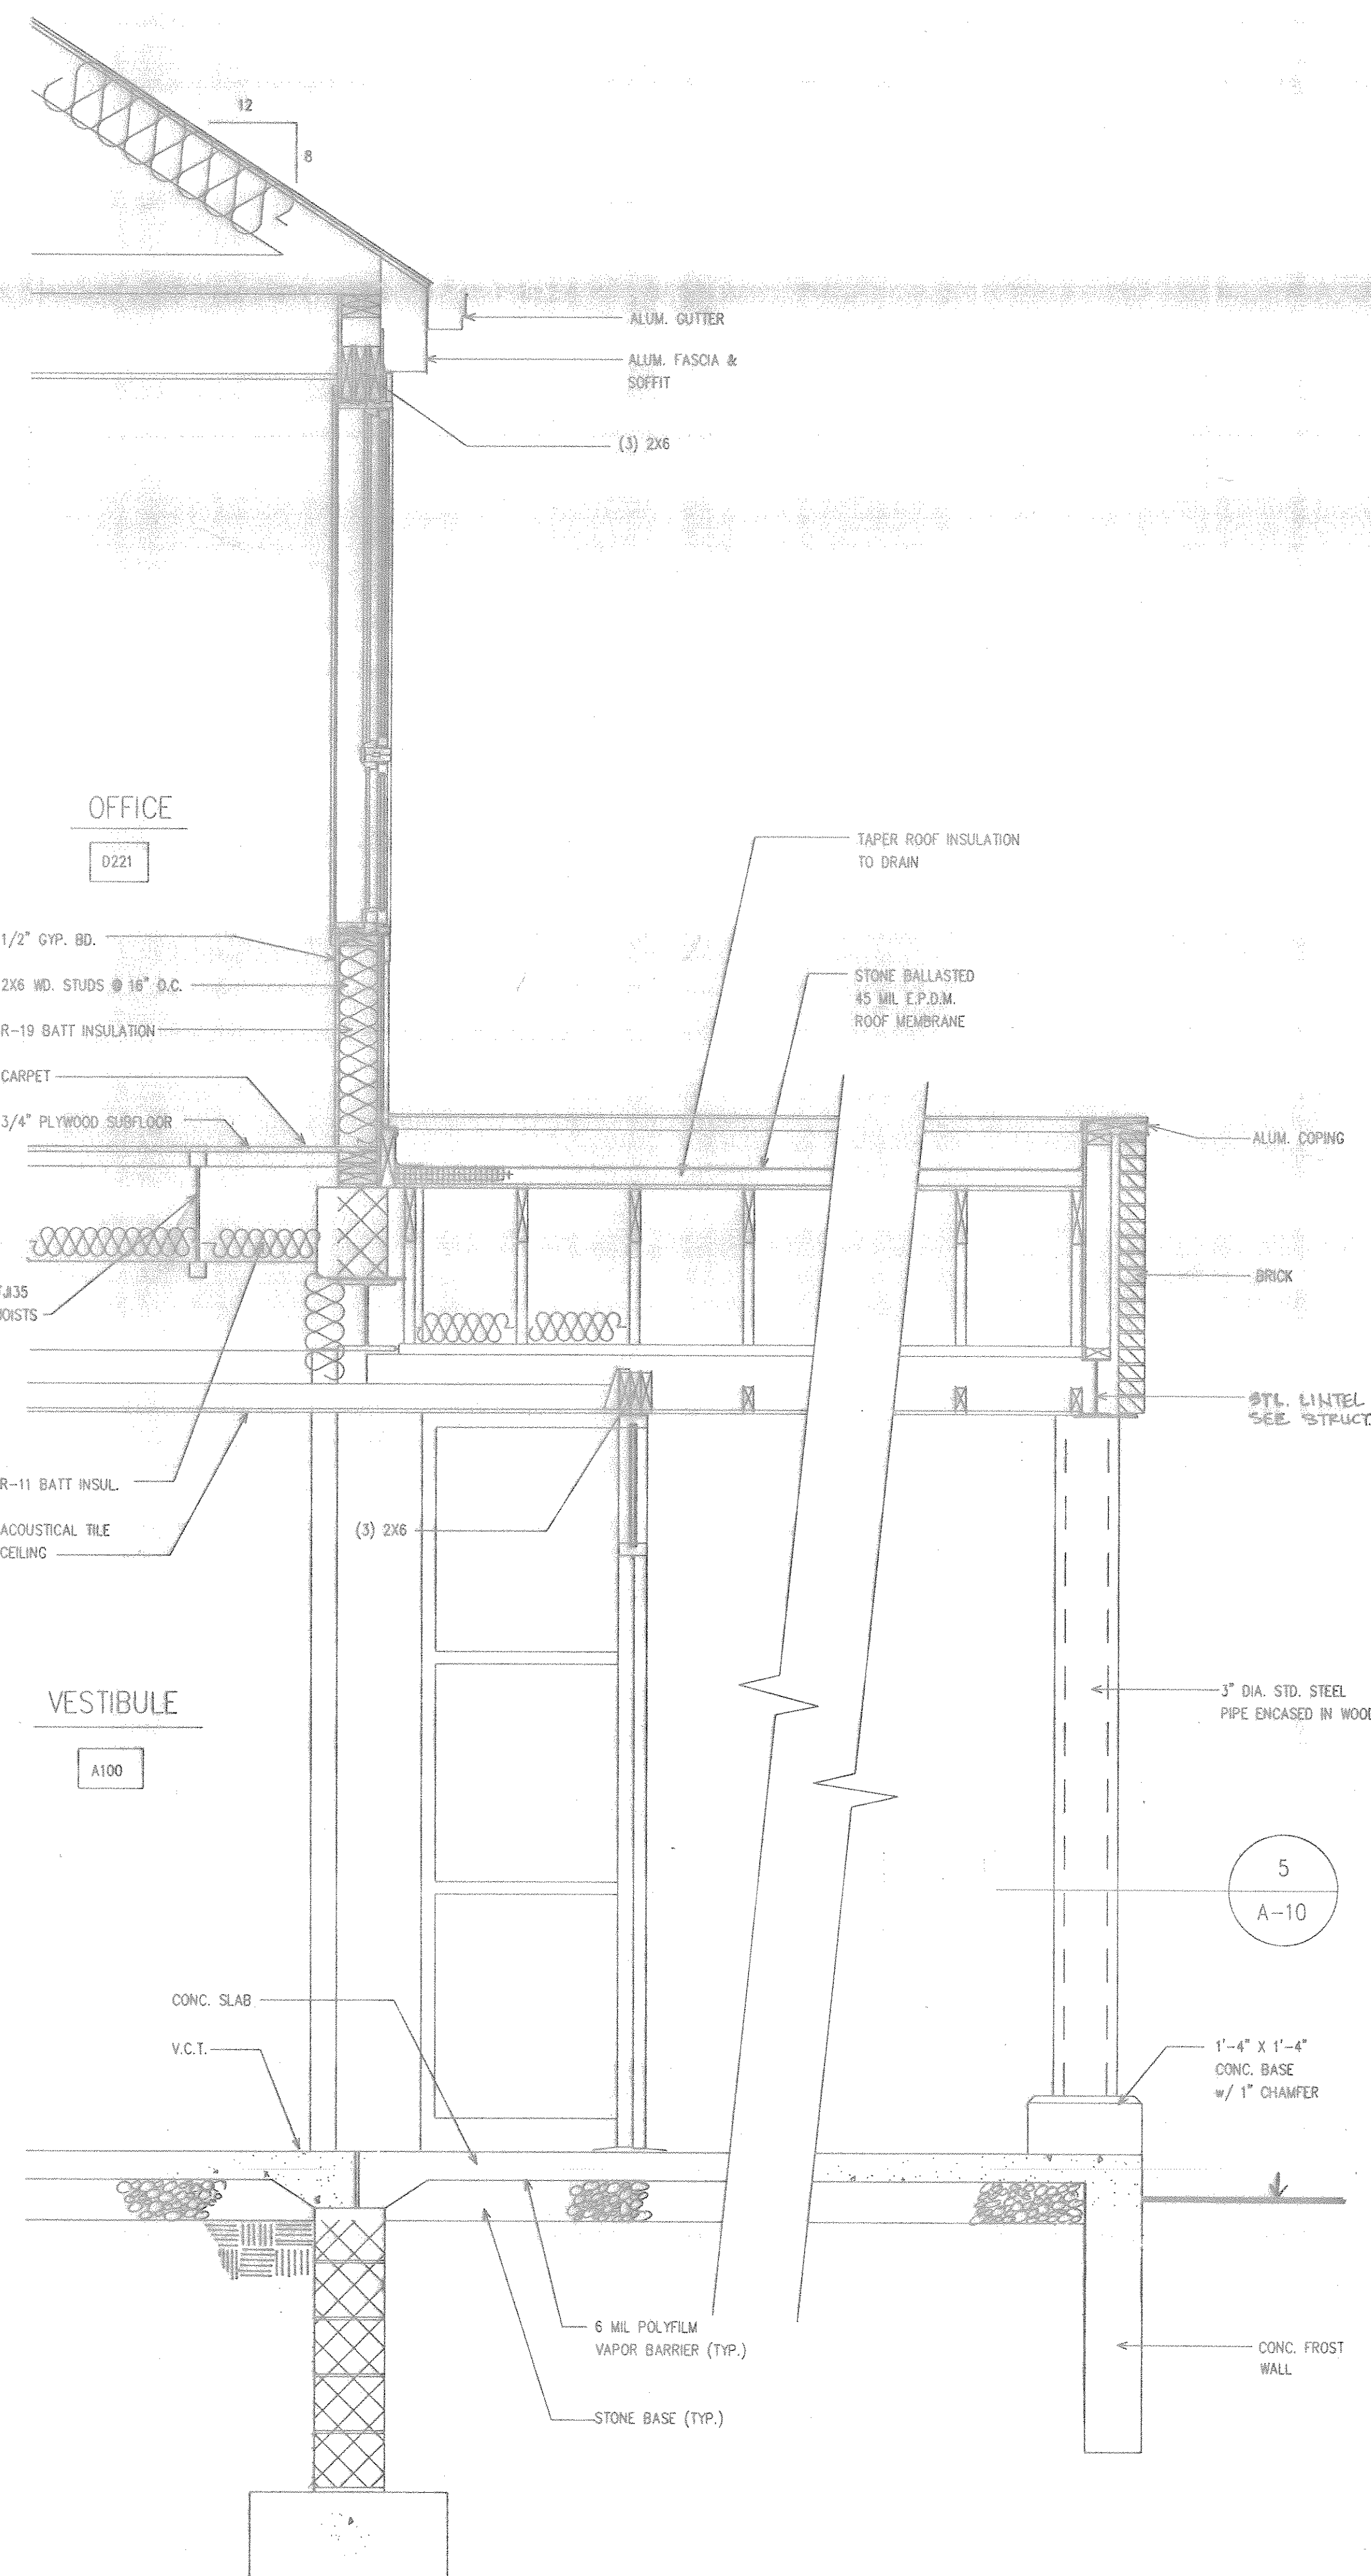


SECTION
3/4" = 1'-0"

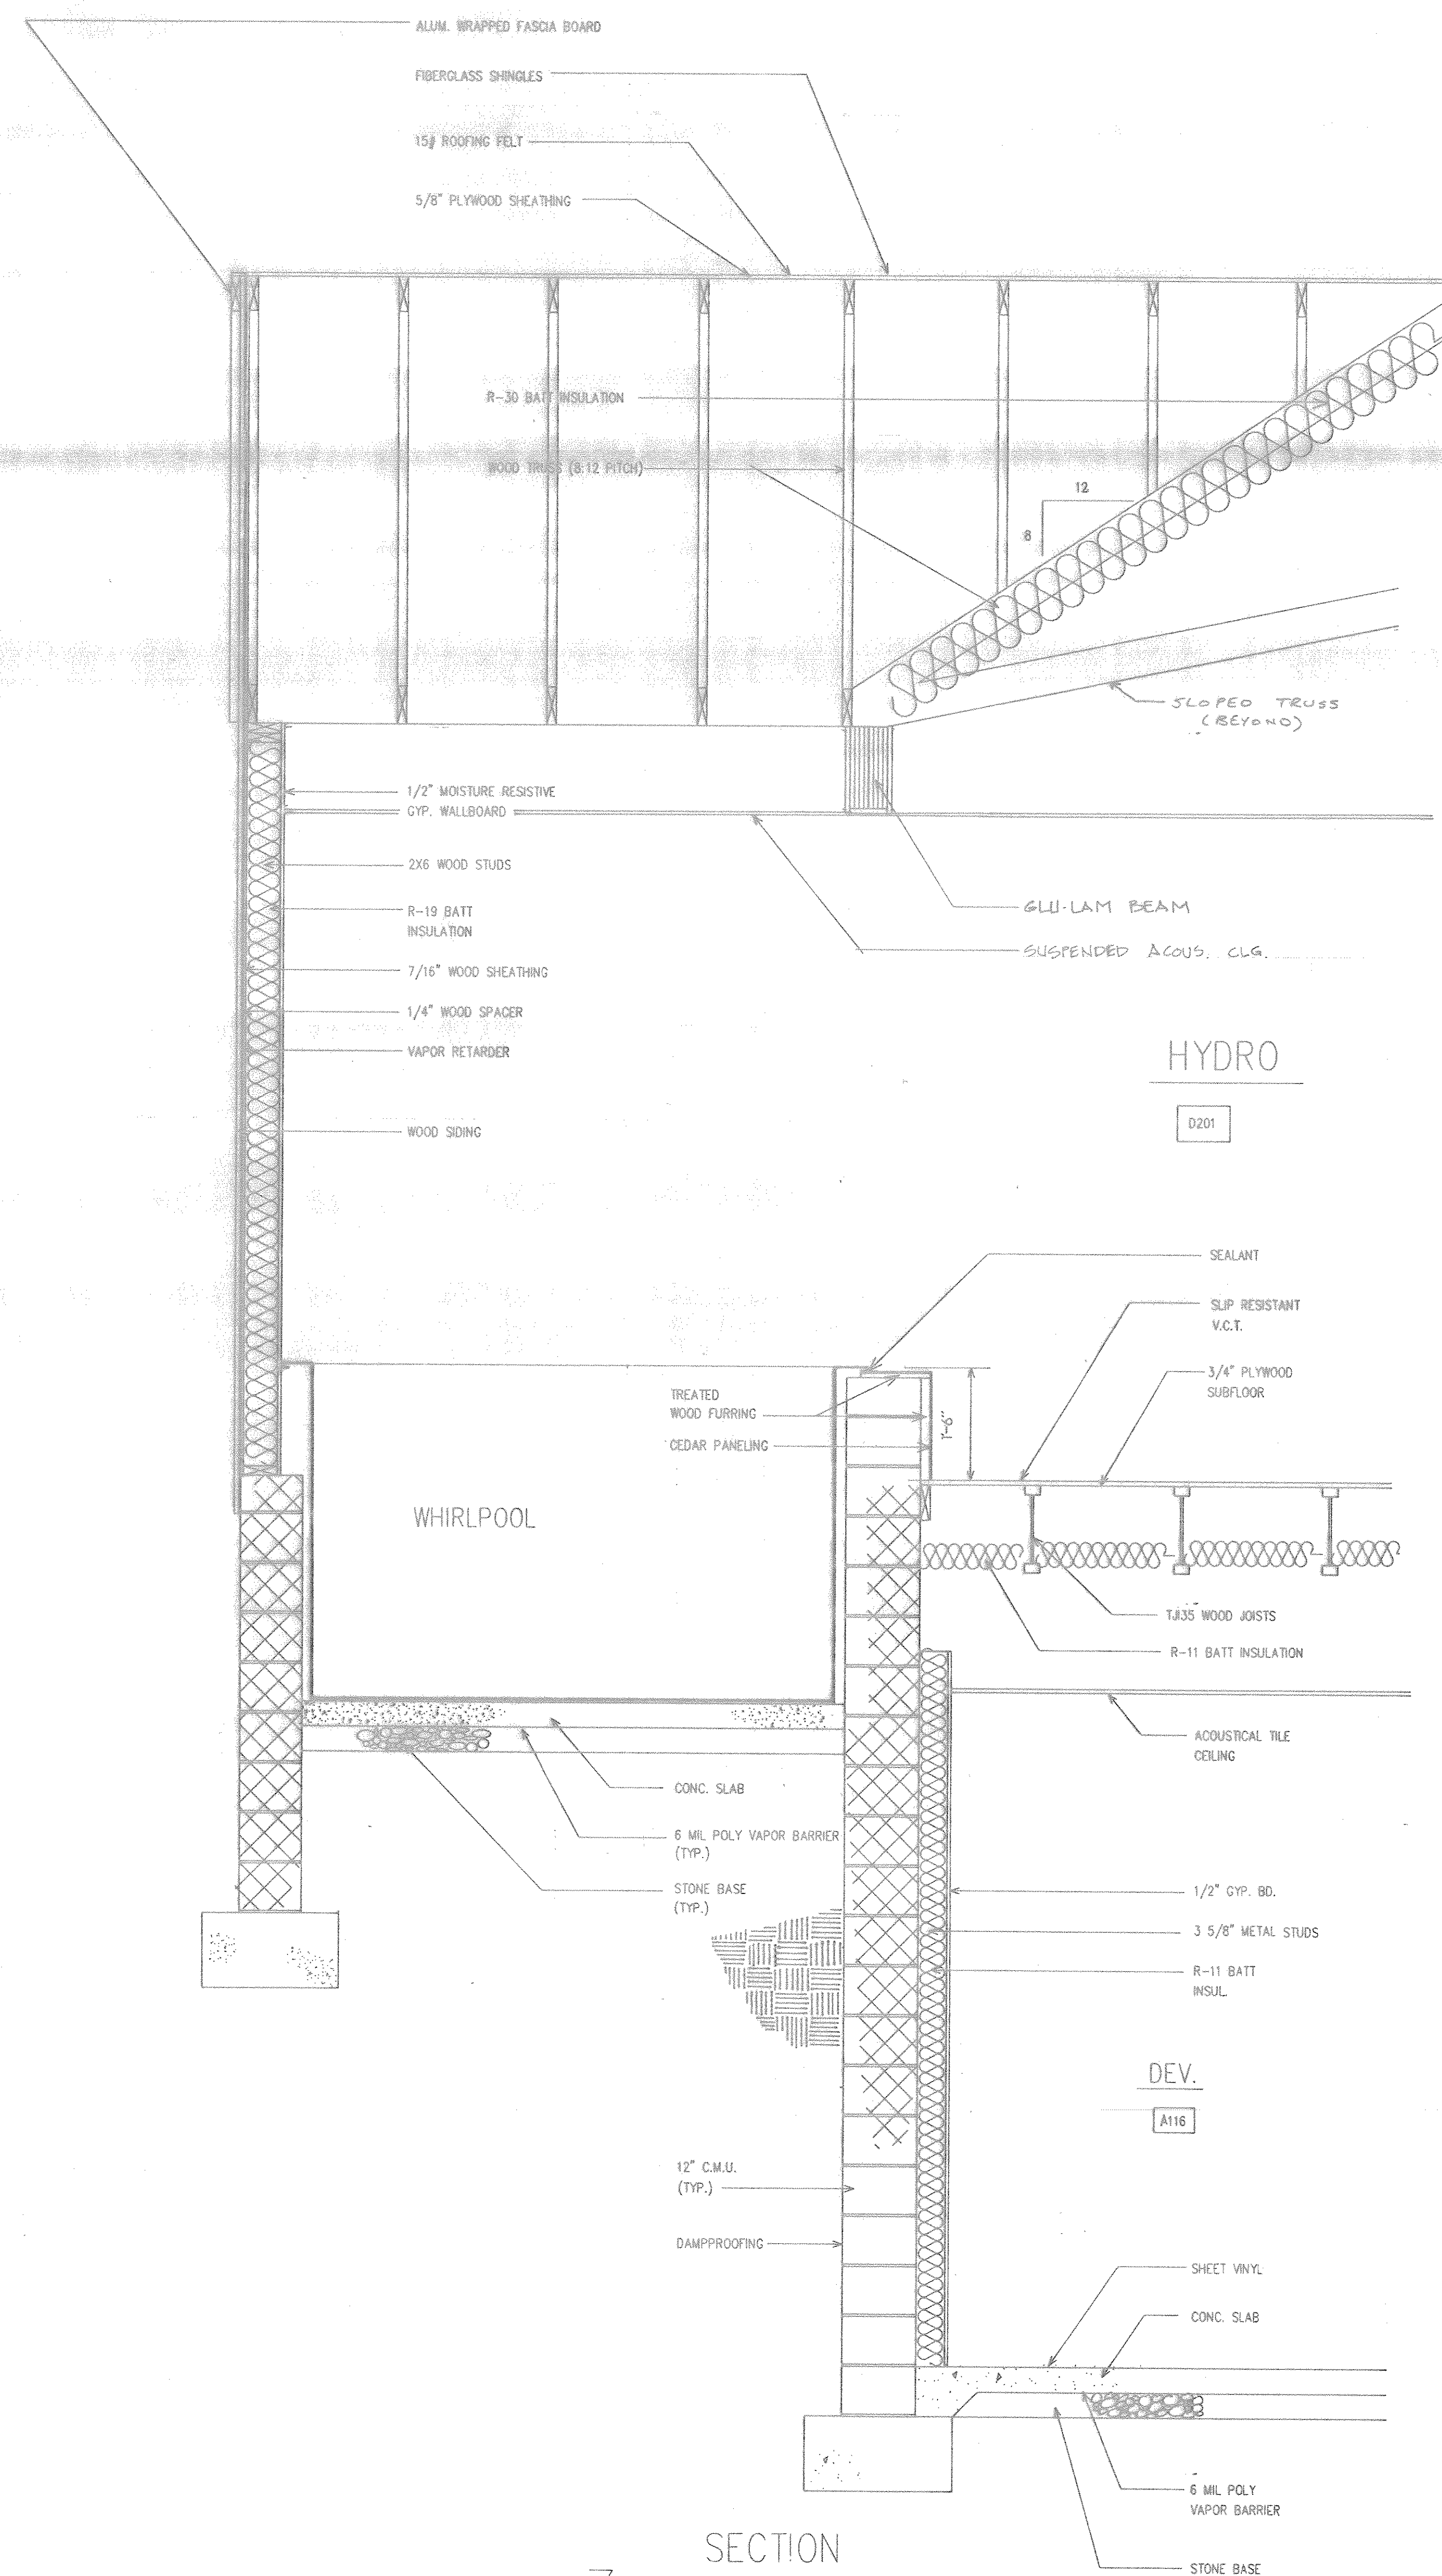

SECTION
3/4" = 1'-0"

**Bradley, Chambers,
& Frey, Inc.**
Architecture, Planning & Design
P.O. Box 1287 / 38 N. Christian St. / Lancaster, PA 17603
717-291-0444 / FAX 717-291-1155

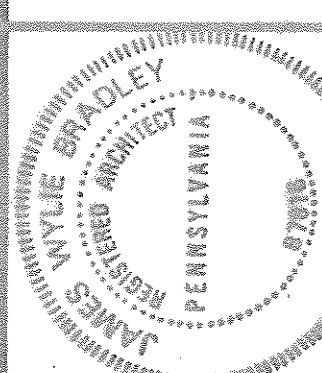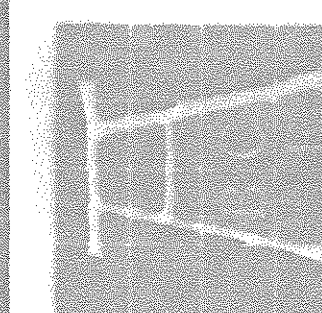

DATE 3/26/93
REVISIONS
DRAWN BY A.F.H.
PROJECT NUMBER 345

NEW MEDICAL OFFICES
FOR
PHYSORTHORAD ASSOCIATES
DERRY TOWNSHIP, PENNSYLVANIA
WALL SECTIONS

DRAWING NUMBER
A-6

